



LA JAULA DE LOS LOCOS

Table of Contents

1	Idea & Concept	3
2	Construction Plan	5
3	Details	
	3.1 Visual Relationships	6
	3.2 Cage Details	7
	3.3 Cage Door Details	9
	3.4 Cage Contents	10
	3.5 Bench Details	11
	3.6 Terrace Details	12
	3.7 Signs outside the Cage	13
4	Planting Concept	
	4.1 Planting Plan & Blooming Calendar	14
	4.2 Planting Schemes	15
5	Calculation	18

1 | Idea


THE IDEA

The on all sides closed cage illustrates the „madhouse effect“: pure water flows endlessly, and the lawn, heavily fertilized, covers the rest of the vegetation like a shroud, suppressing any sign of sustainable life. Climate change is being denied. At the center of this conceptual garden stands a privatized stronghold of modern gardening practices, with all its climate damaging follies. Visitors can peek into this exclusive haven, while enjoying the shade and beauty of a prospective garden filled with drought-tolerant vegetation.

THE OUTCOME



At the end of your visit you either rest your legs in the shade and marvel at the beauty of a sustainable climate garden or you may choose a different point of view and gape at the wonders of modern high-end gardening. Privileged to catch a glimpse at this private garden idylle, or you may ask yourself who's IN and who's OUT.

Ground plan

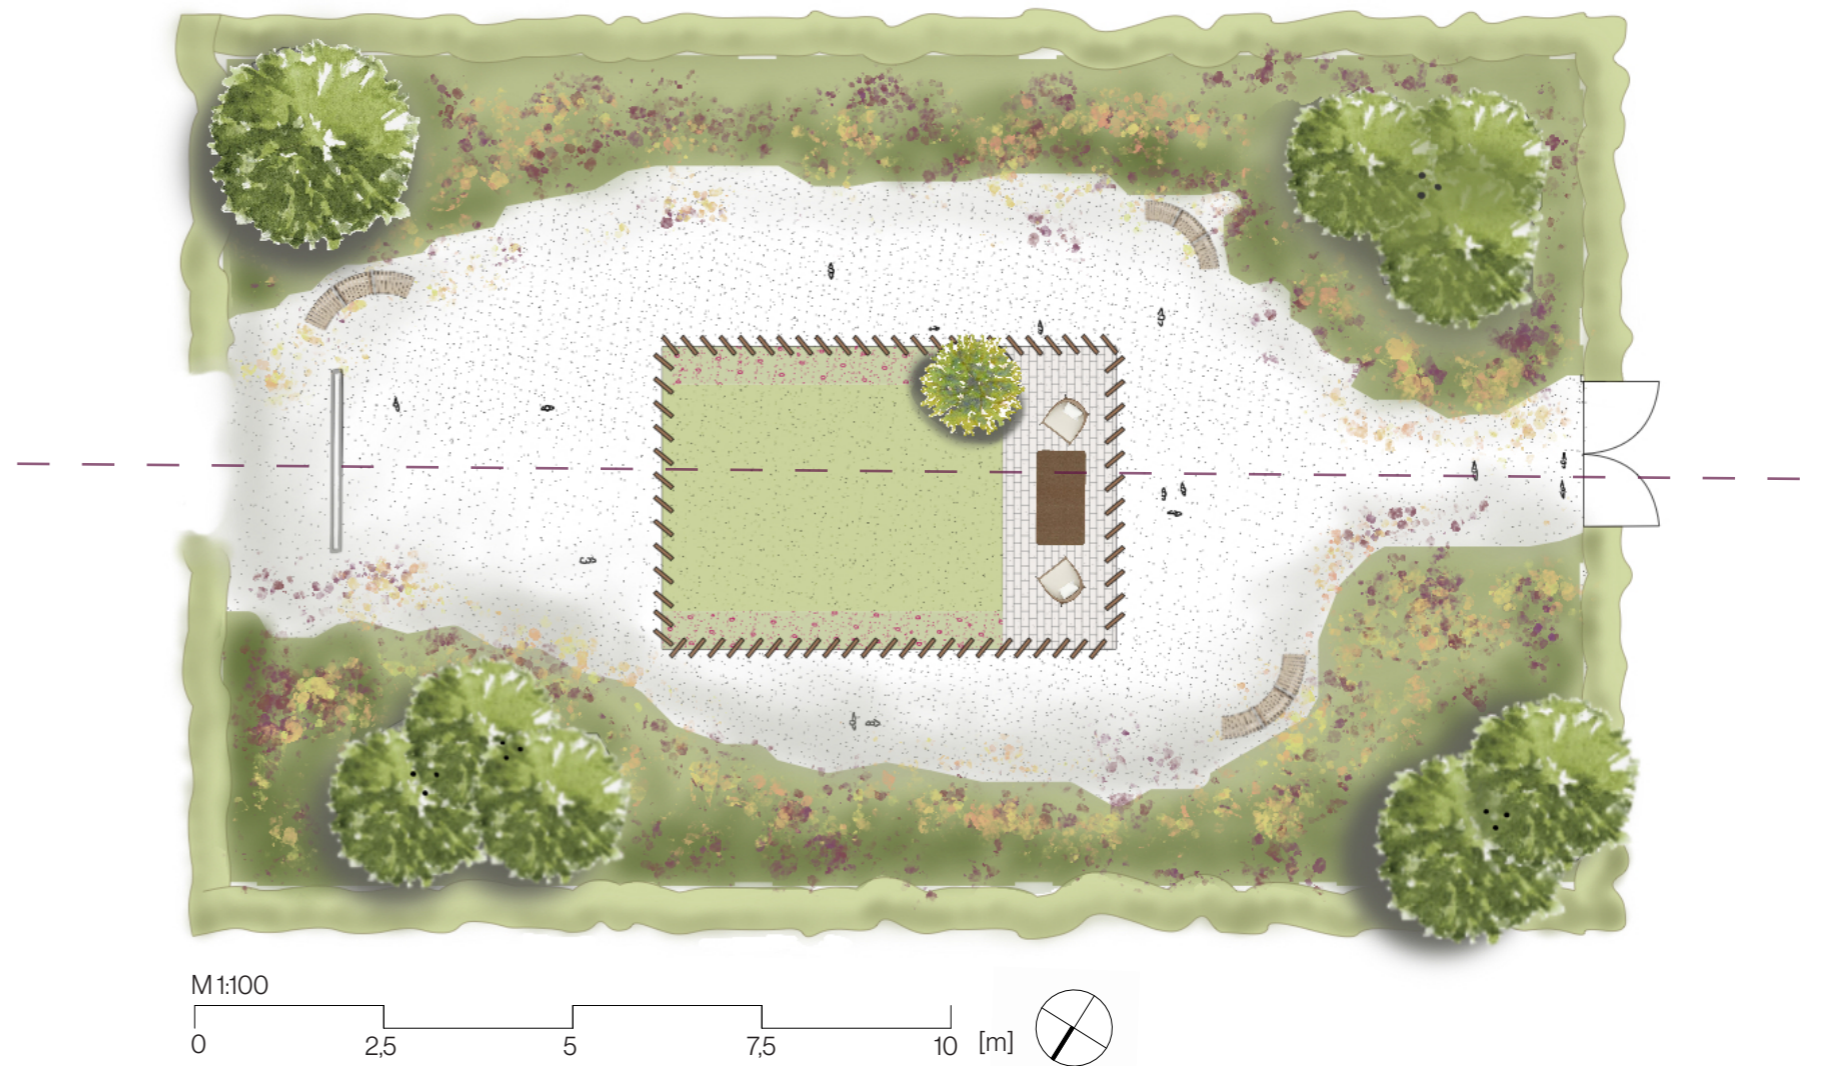

1 | Concept

Section A-A'

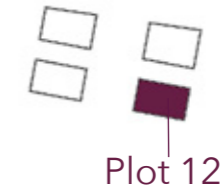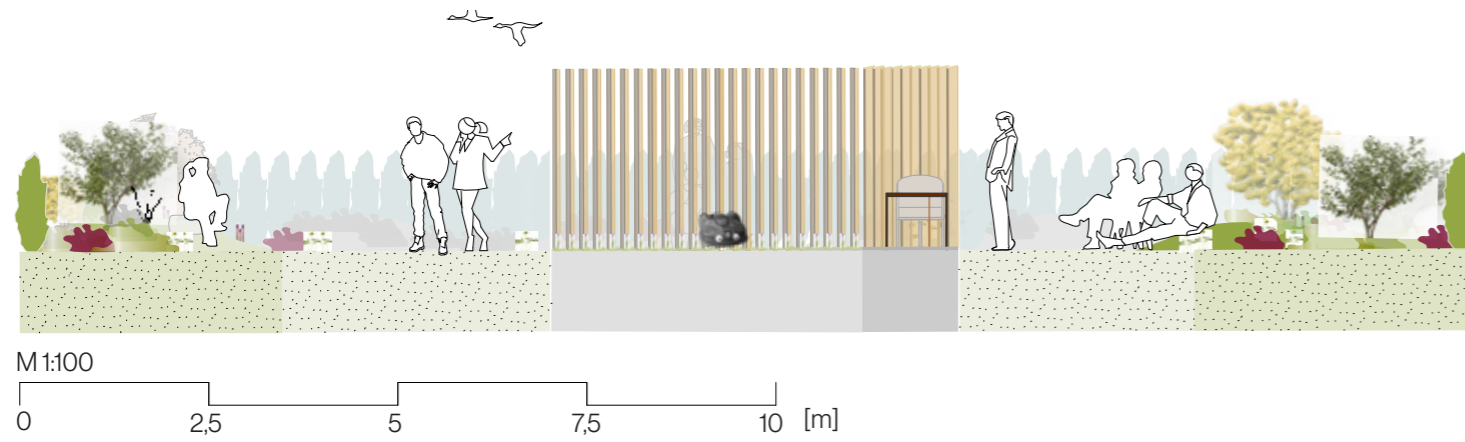

Details




Discover the future of sustainable gardening with the climate-adapted greenery display. The garden surrounding the cage consists of resilient plants that thrive in changing weather conditions and promoting eco-friendly landscapes. These plants conserve water, withstand heat, and enhance biodiversity—offering practical solutions for a greener, healthier garden.




The featured benches are nestled among climate-adapted greenery, offering a perfect spot to relax and take in the beauty of the garden. Whether you're soaking up the atmosphere outside the enclosure or reflecting on the modern garden's controversies within, this inviting space provides a peaceful place to linger and enjoy your surroundings.







Visual relationships

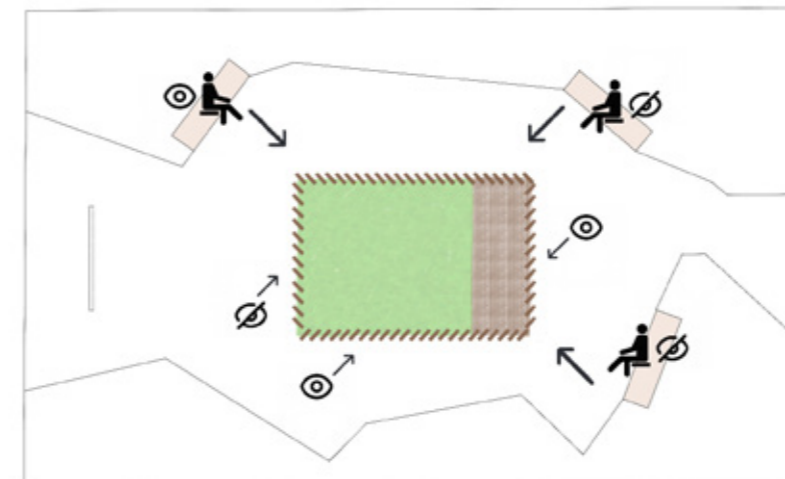


Explore the cage of the plot that reveals the tension within modern garden design. From the outside, the garden frames lush, climate-adapted greenery, offering a harmonious view of nature. But inside, the cage symbolizes the debate around controlled environments. This unique structure challenges the viewer to reflect on the boundaries we create in gardens and the balance between design and nature. From different standing or sitting points you get different angles and perspectives into the cage.

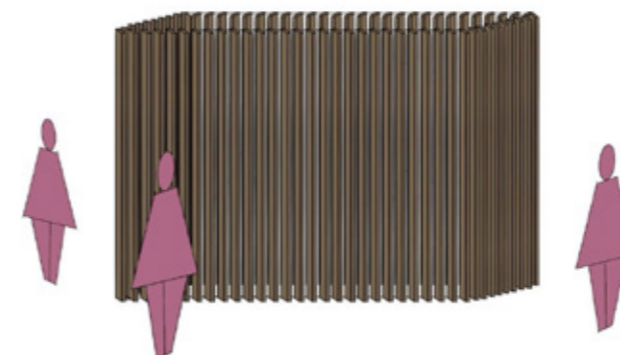

2.1 | Construction Plan

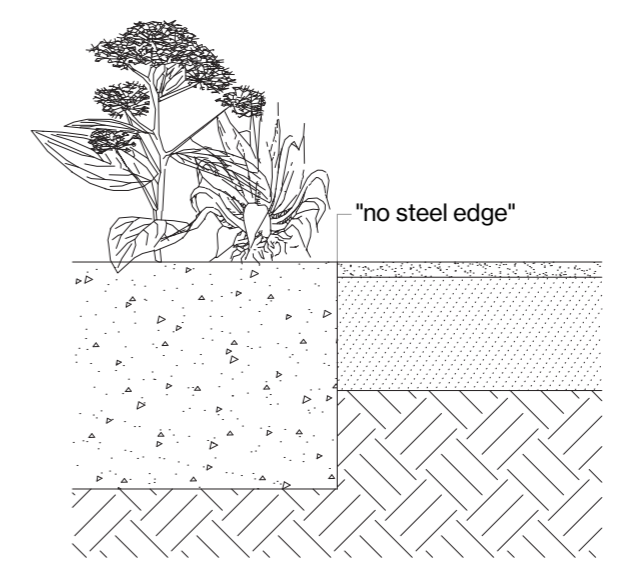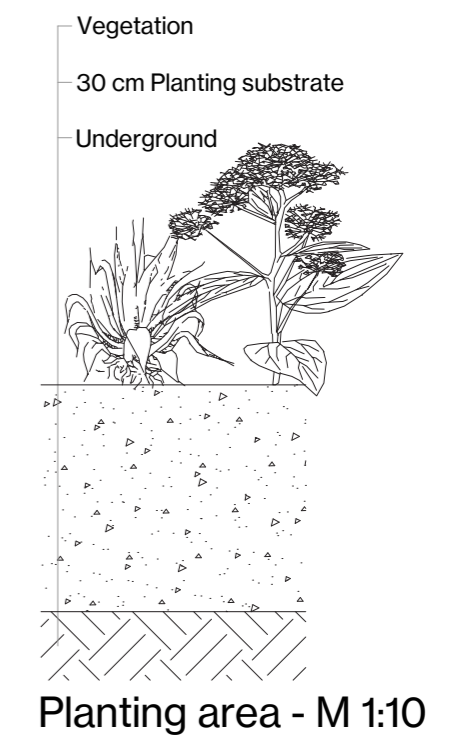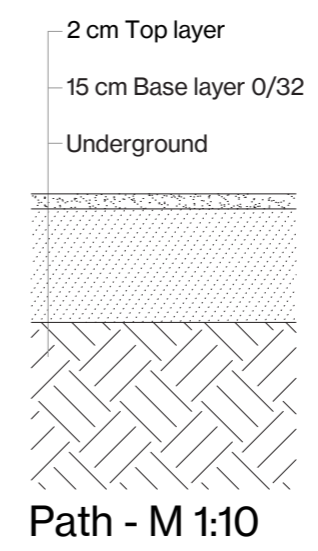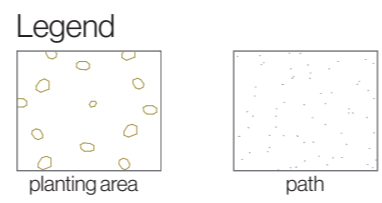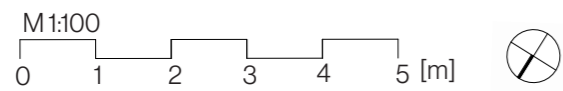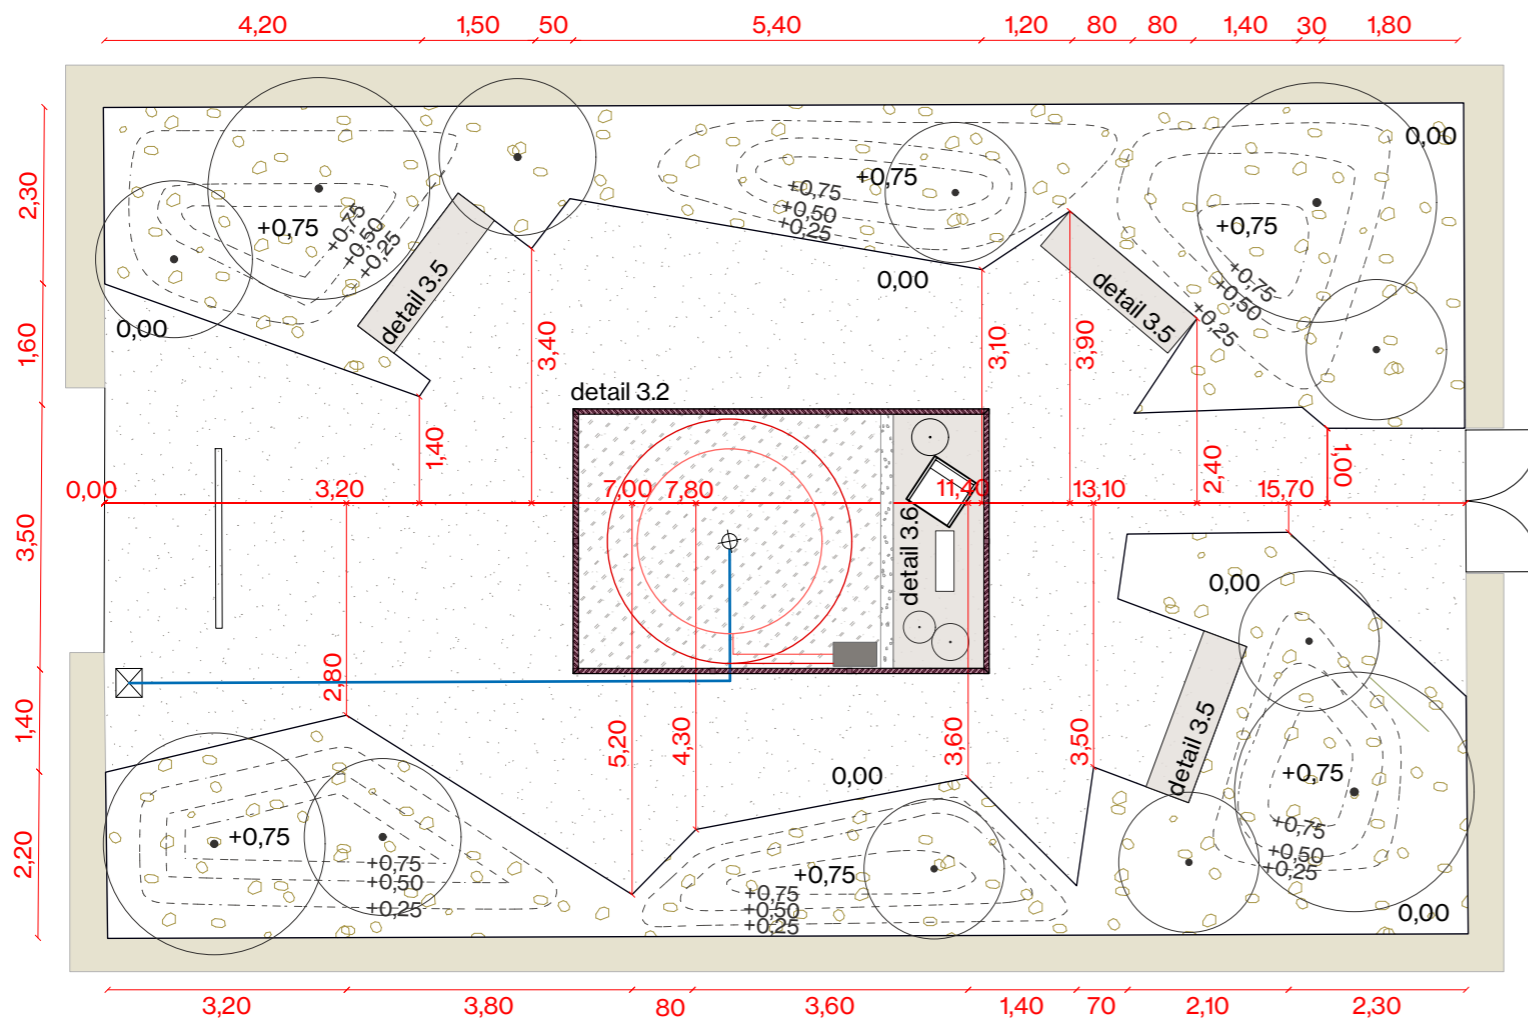



Transition between planting area (left) and path (right) - M 1:10

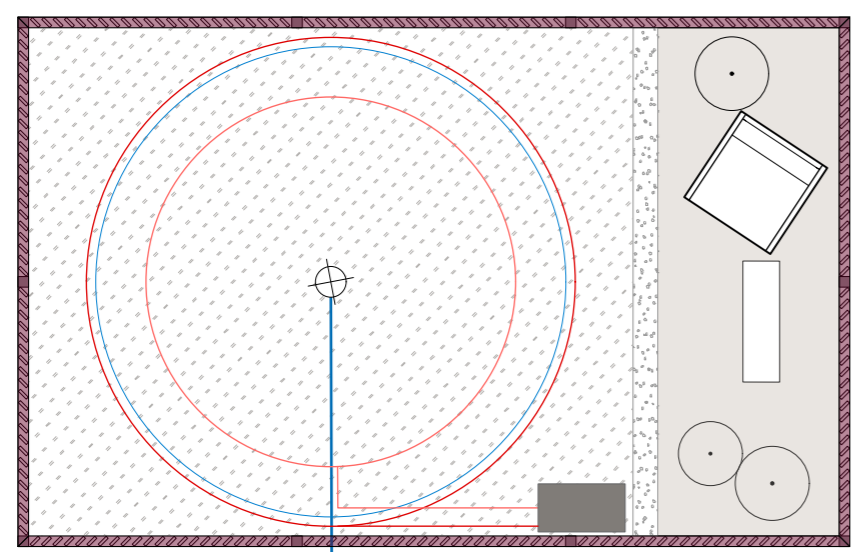


- cage irrigation & lawn mower robot plan
- irrigation sprinkler
- irrigation pipe
- lawn mower lead wire
- lawn mower boundary wire
- mowing docking station

M1:50

3.1 | Visual Relationships

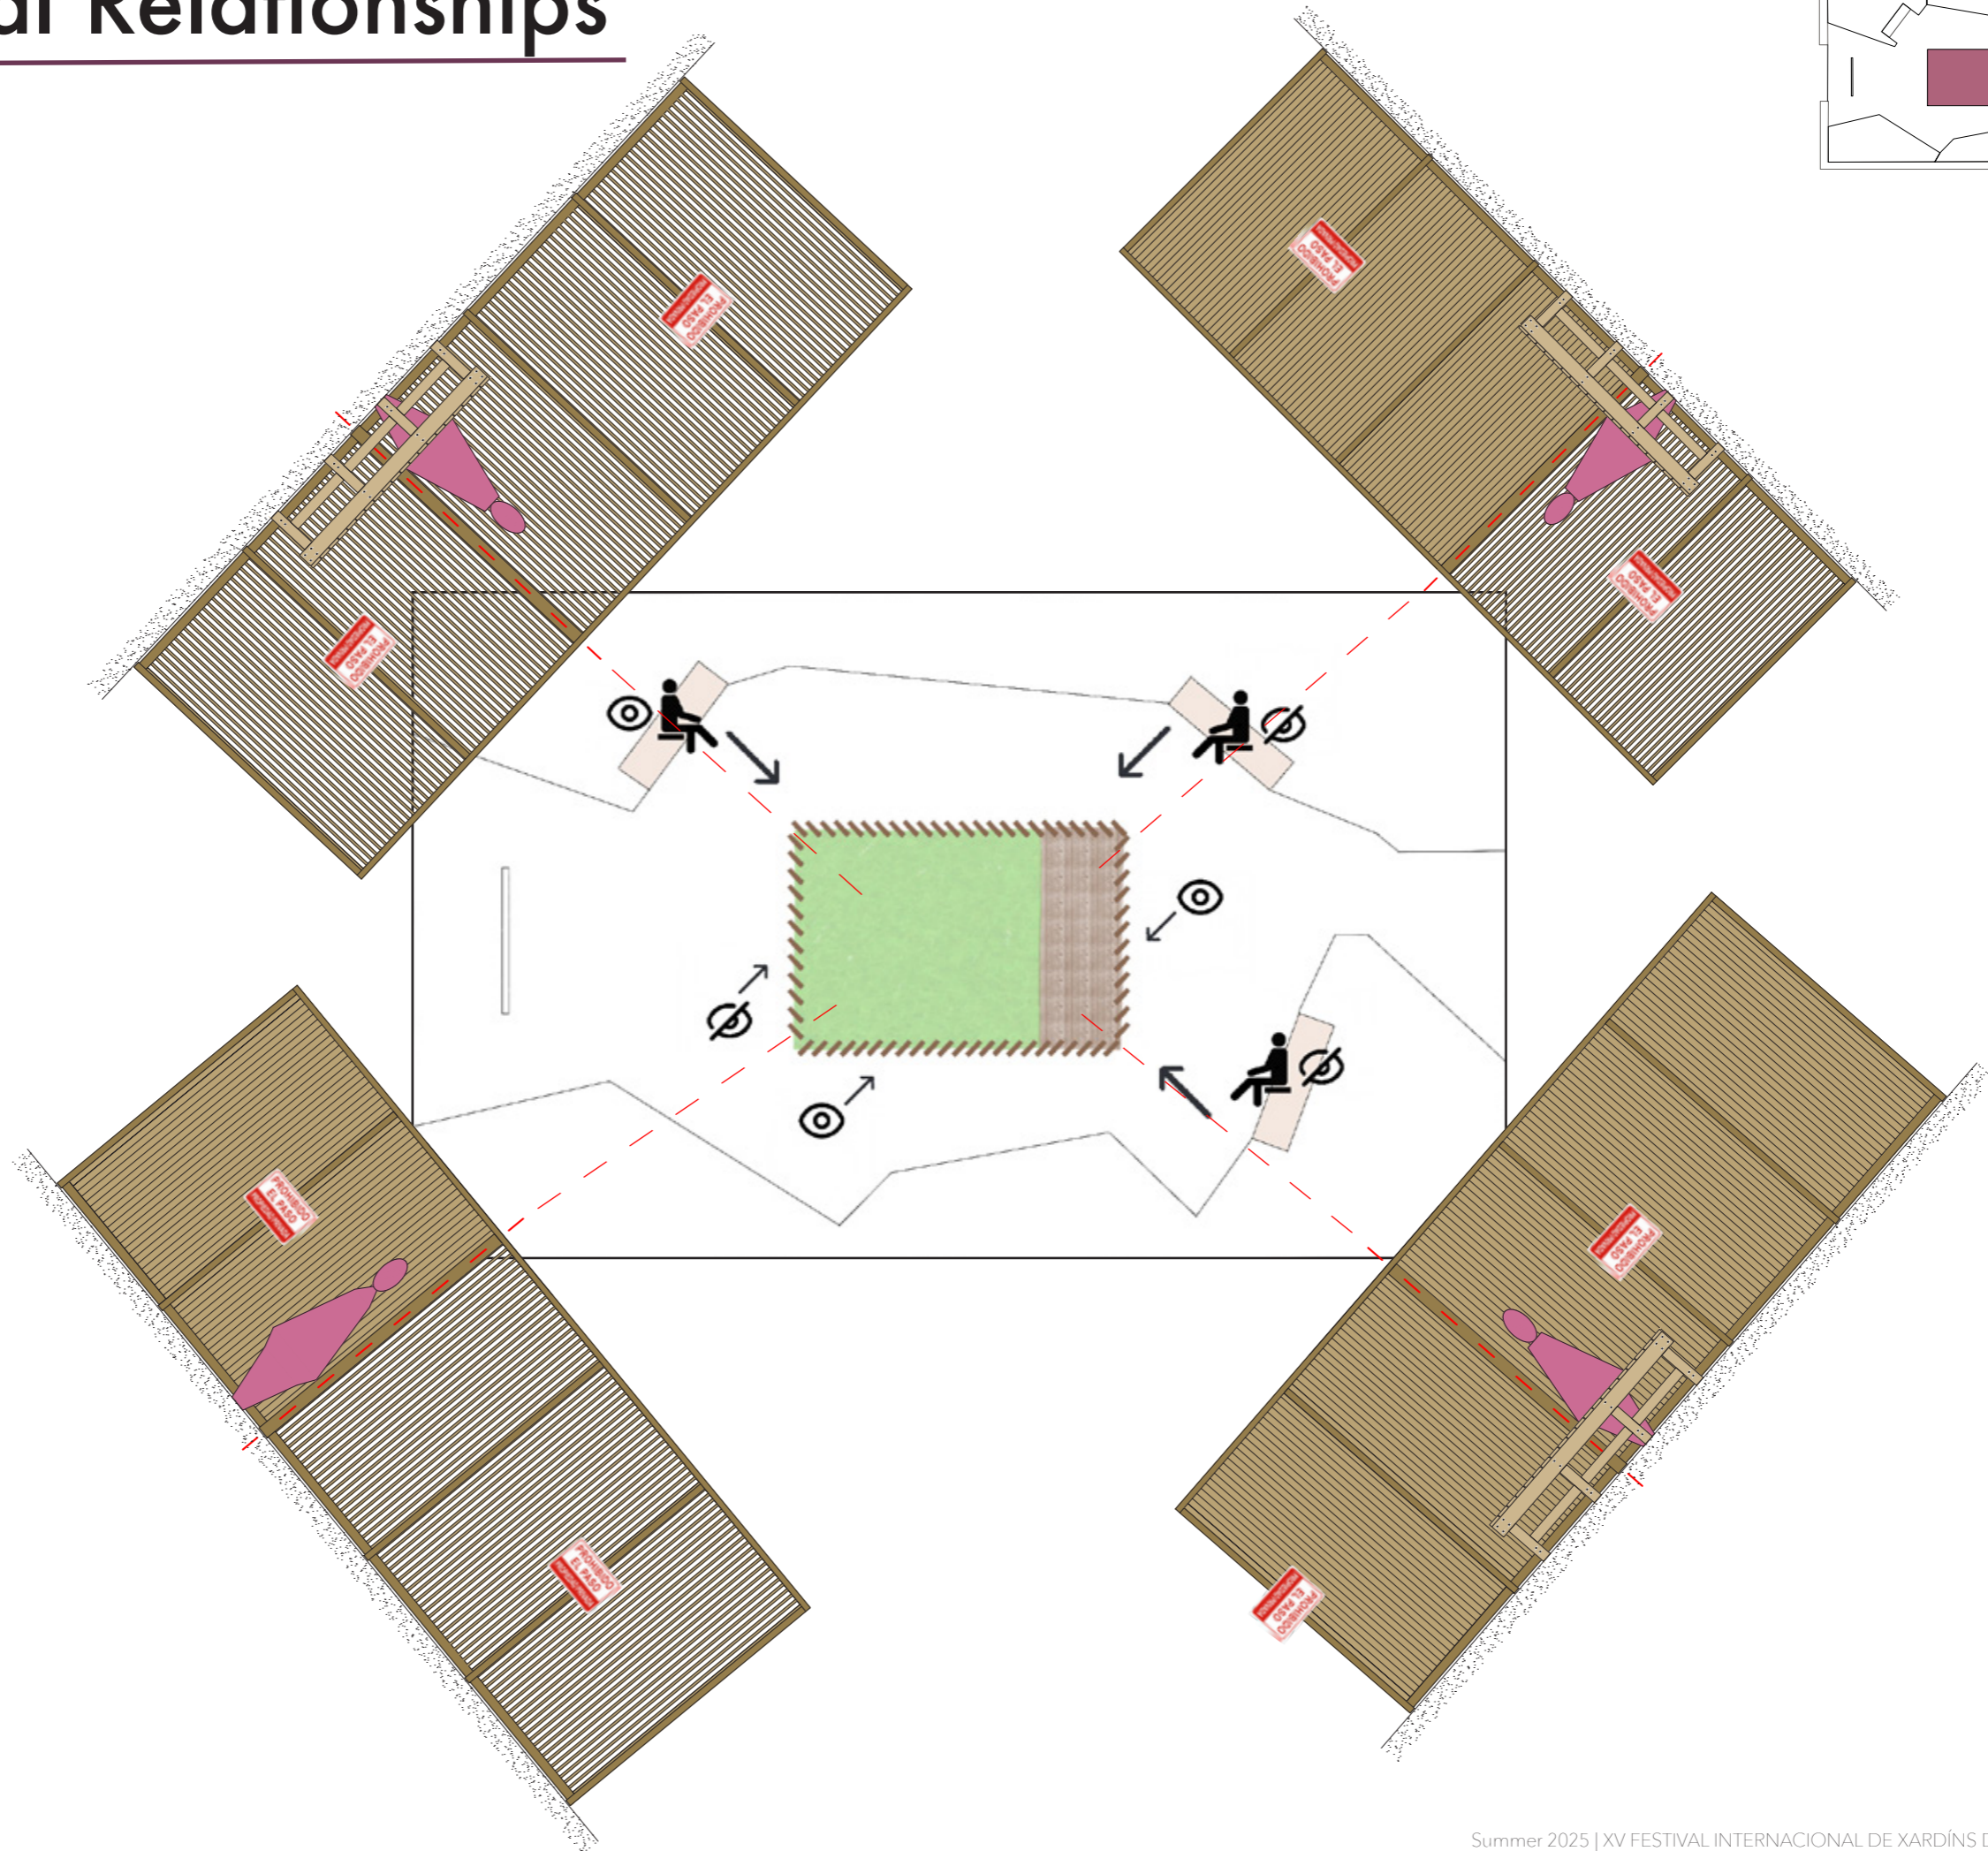
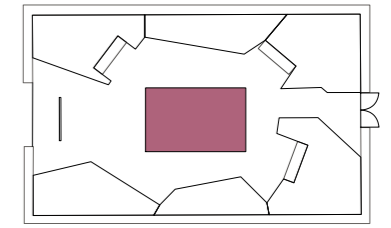


3.2 | Cage Details M1:25

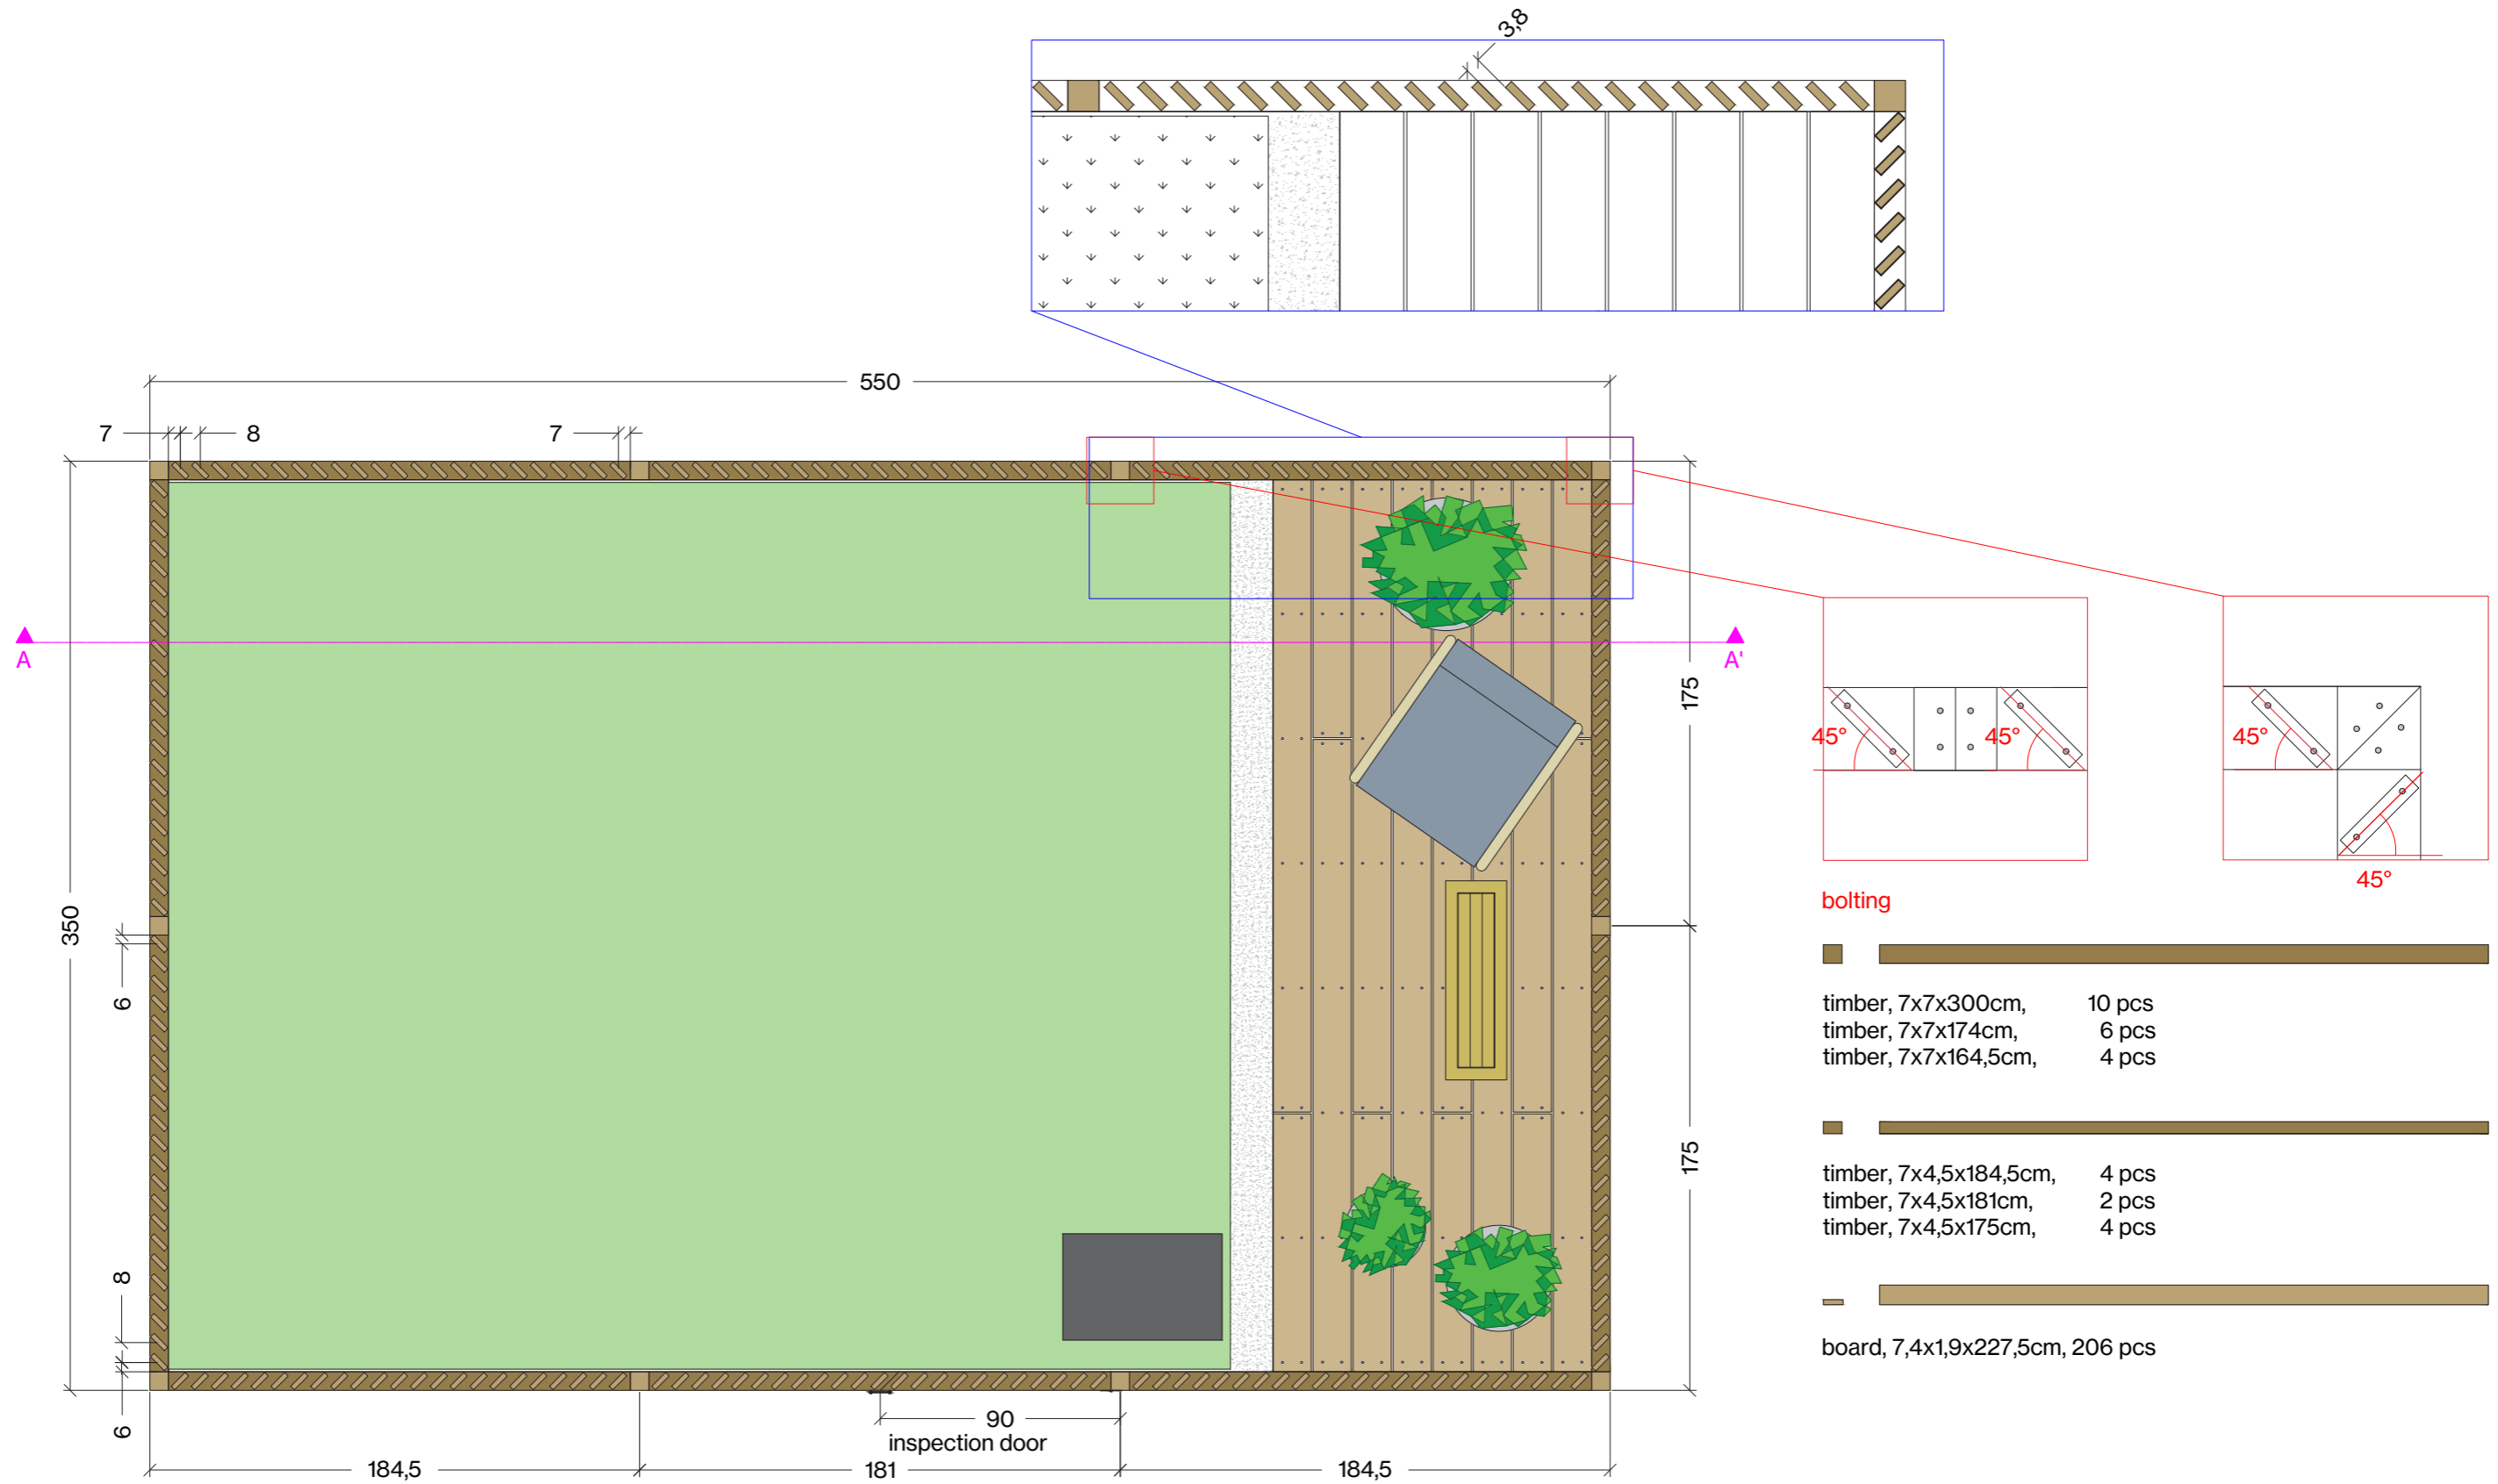

Ground plan cage
all measurements in cm

3.2 | Cage Details M 1:25

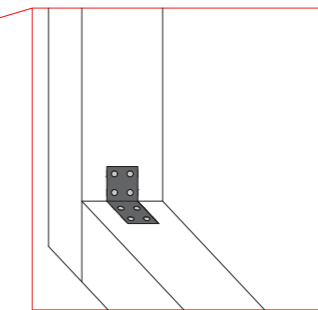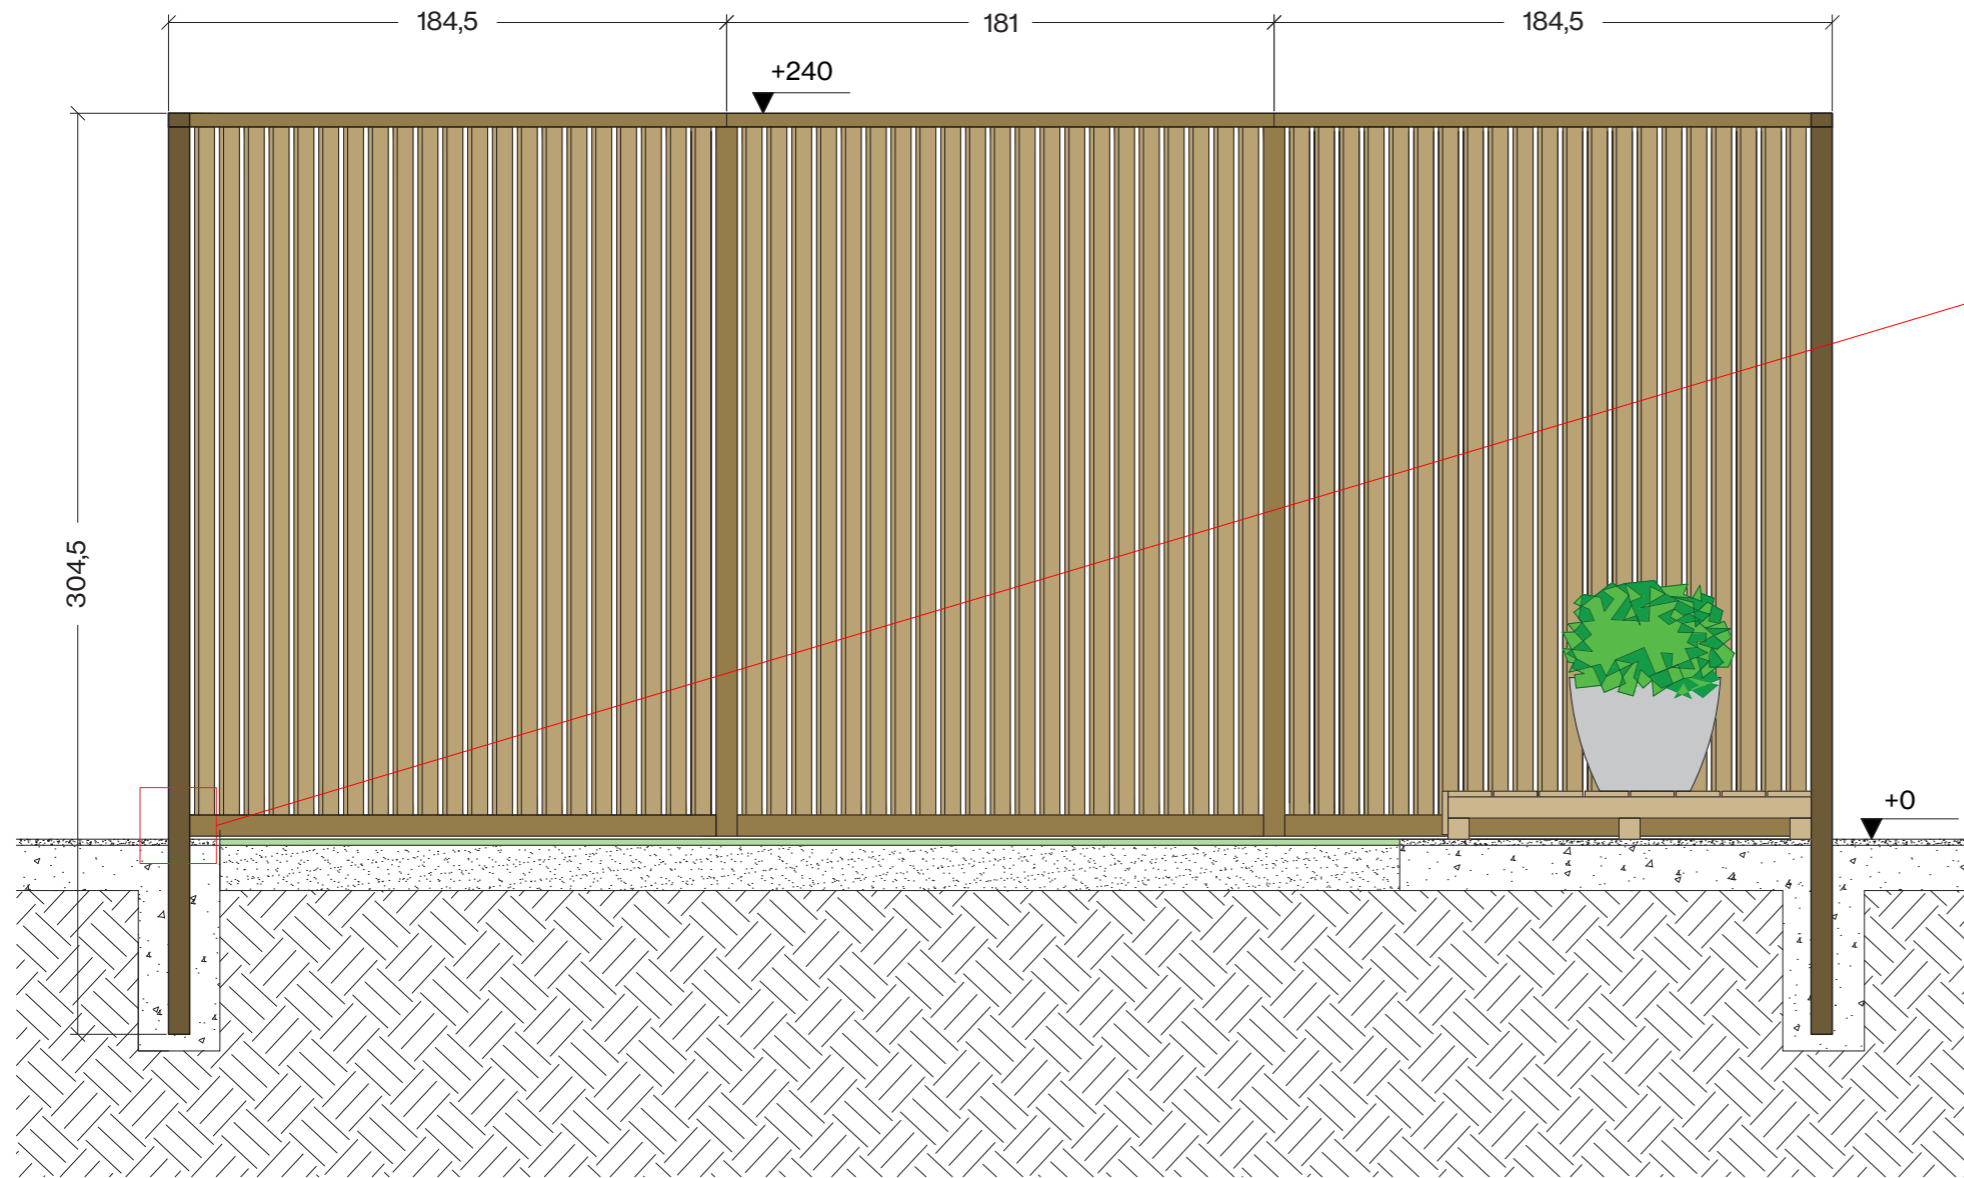

bolting



timber, 7x7x300cm, 10 pcs
 timber, 7x7x174cm, 6 pcs
 timber, 7x7x164,5cm, 4 pcs



timber, 7x4,5x184,5cm, 4 pcs
 timber, 7x4,5x181cm, 2 pcs
 timber, 7x4,5x175cm, 4 pcs




board, 7,4x1,9x227,5cm, 206 pcs


Section view cage A-A'
 all measurements in cm

3.3 | Cage Door Details


puerta de inspeccion solo personal - opcional!

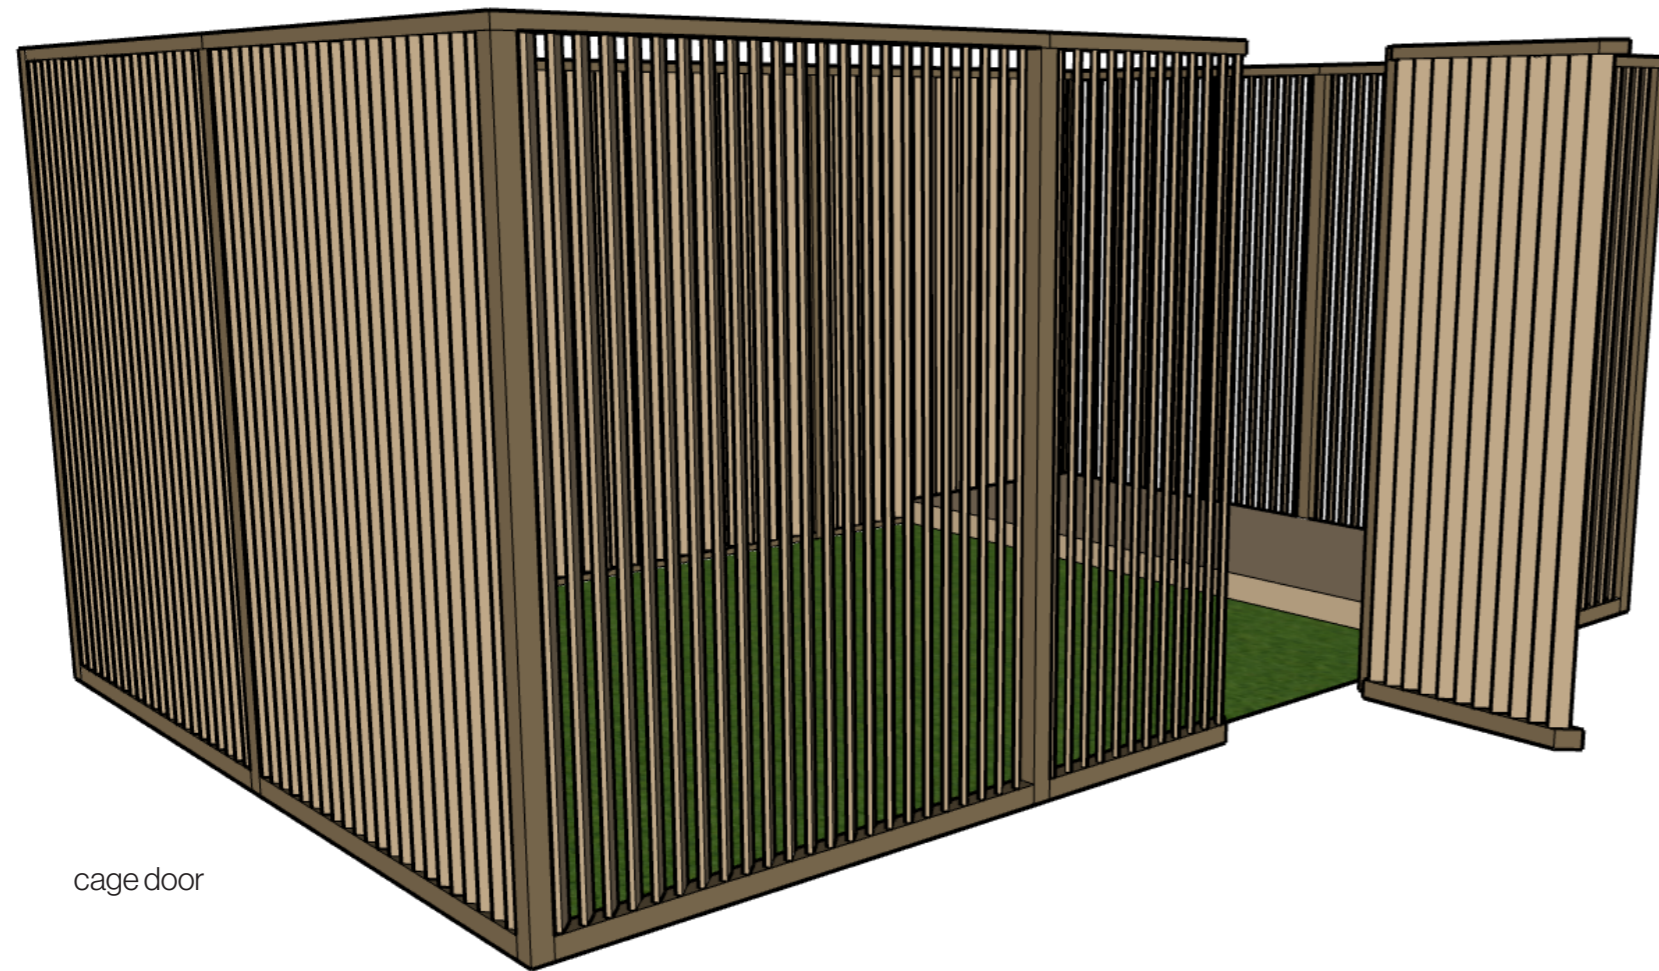


cage door

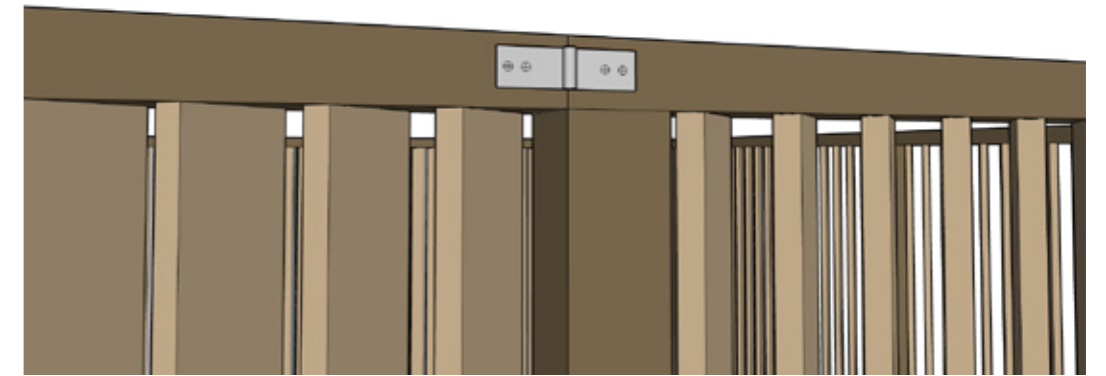


door detail: upper hinge

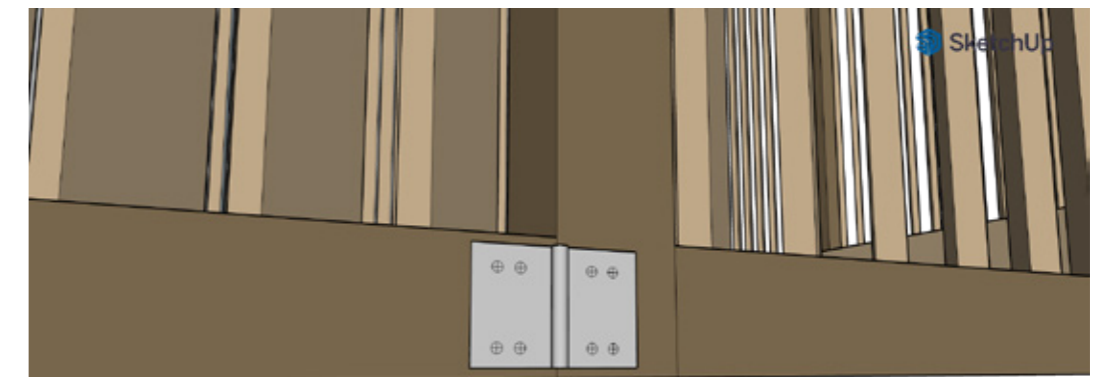

door detail: lower hinge

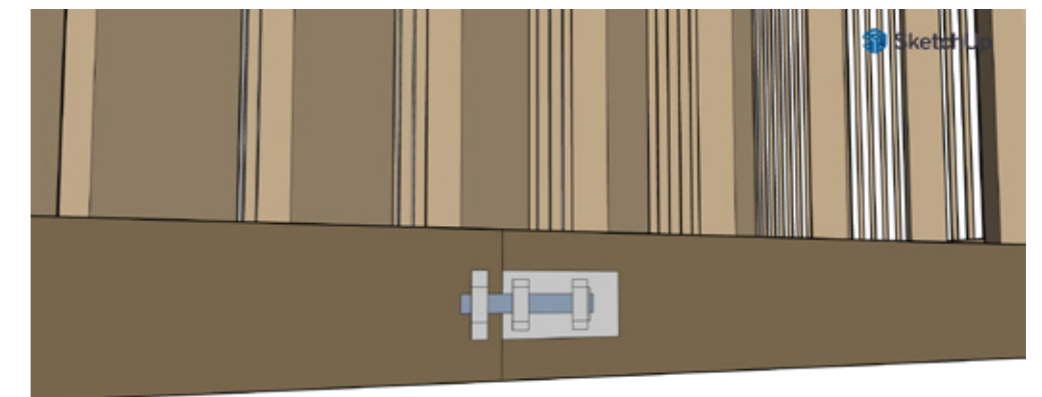


door detail: latch

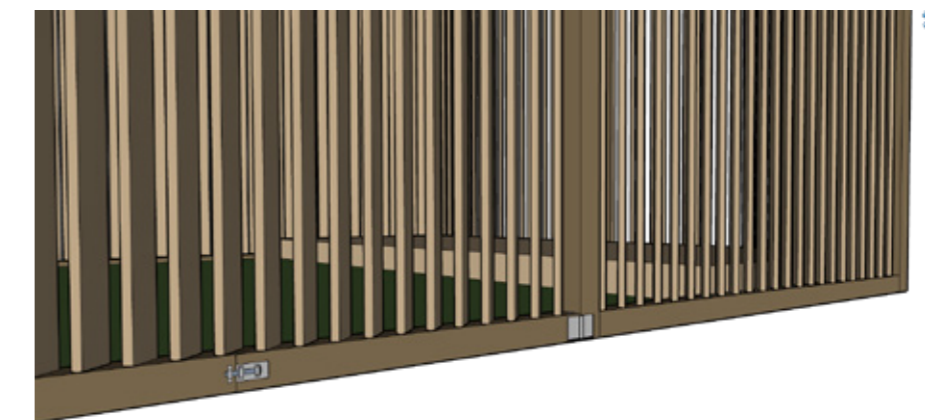


door detail: upper hinge & latch

3.4 | Cage Contents

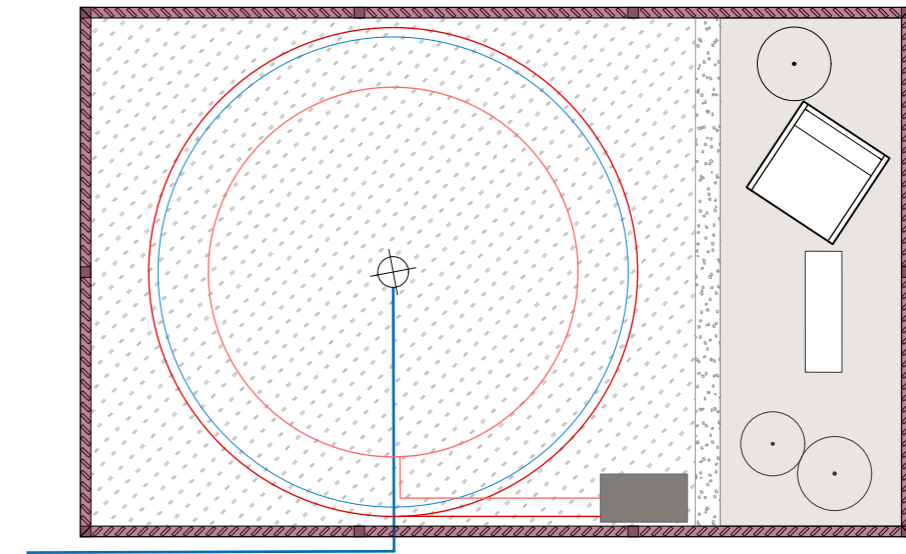



- cage irrigation & lawn mower robot plan
- irrigation sprinkler
- irrigation pipe
- lawn mower lead wire
- lawn mower boundary wire
- mowing docking station

M1:50

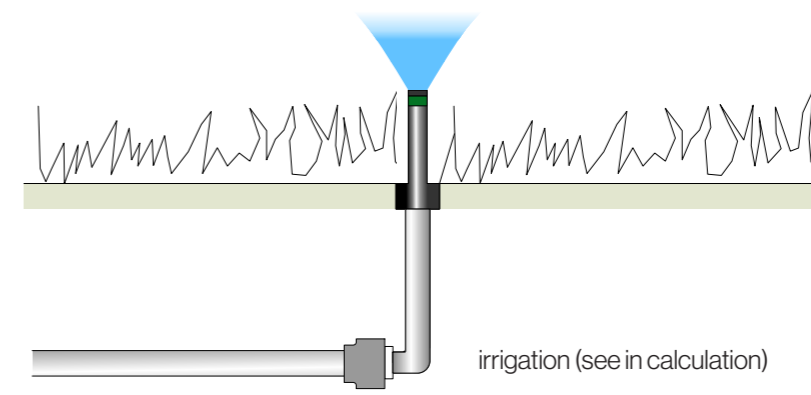

sign for the outside part of the cage

3.5 | Bench Details M 1:25

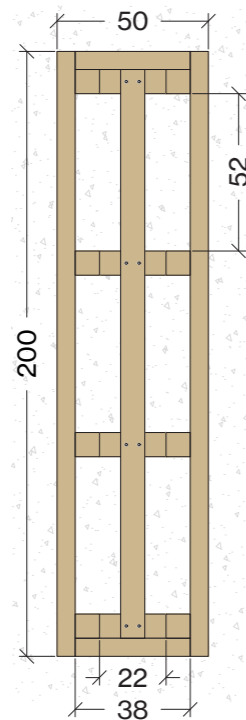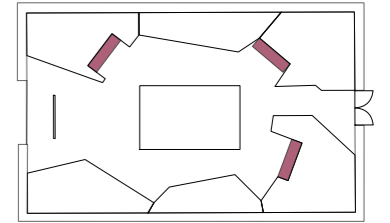


Ground plan bench - substructure

timber, 12x6x200cm, 2 pcs
 timber, 12x6x38cm, 2 pcs
 screws, 6x120mm, 32 pcs


timber, 8x8x47,6cm, 8 pcs
 timber, 8x8x22cm, 4 pcs
 timber, 8x8x188cm, 1 pc
 screws, 8x140mm, 24 pcs

all measurements in cm

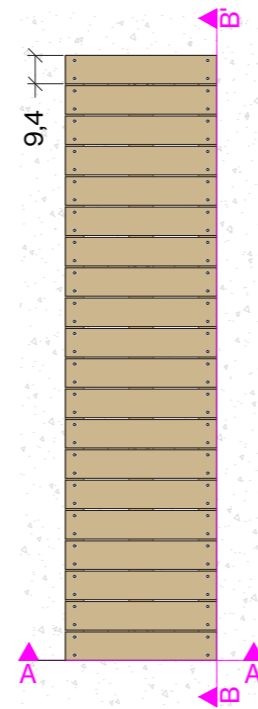


Ground plan bench

board, 9,4x2,4x50cm, 20 pcs
 screws, 4x60mm, 80 pcs


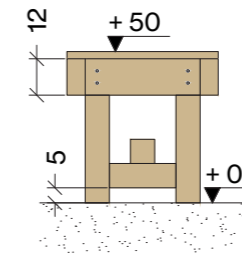


View bench A-A'

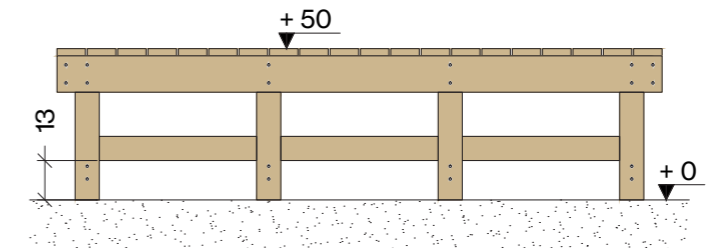

View bench B-B'


3.6 | Terrace Details M1:25

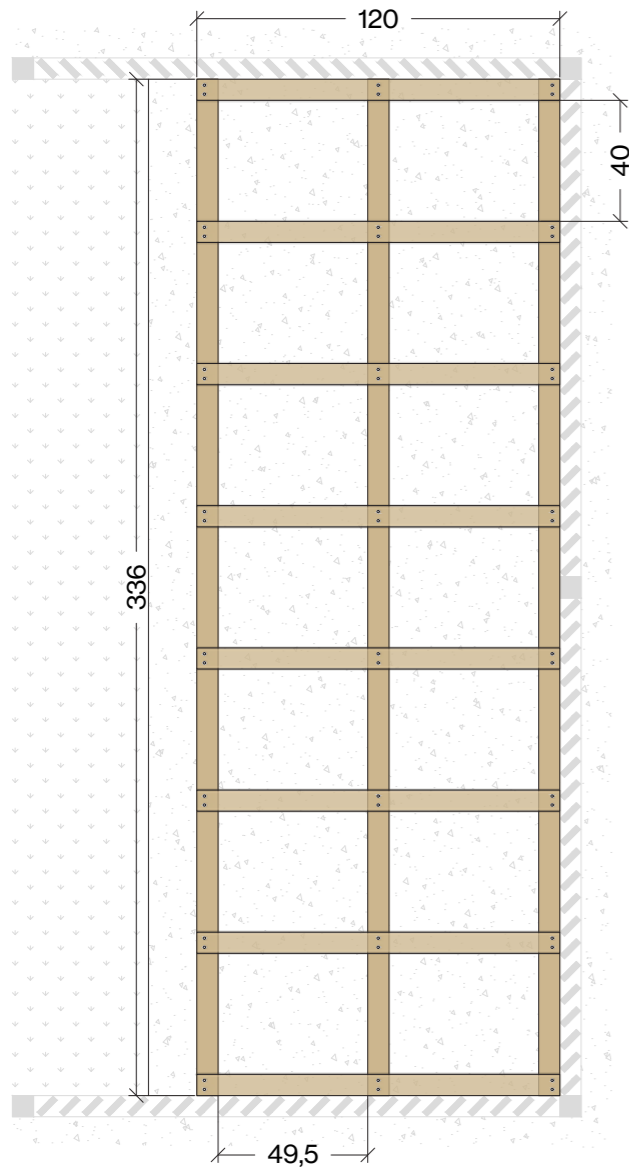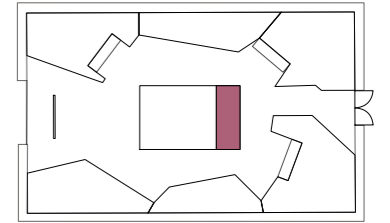

Ground plan terrace - substructure


- timber, 7x7x336cm, 3 pcs
- timber, 7x7x120cm, 8 pcs
- screws, 6x120mm, 48 pcs

all measurements in cm

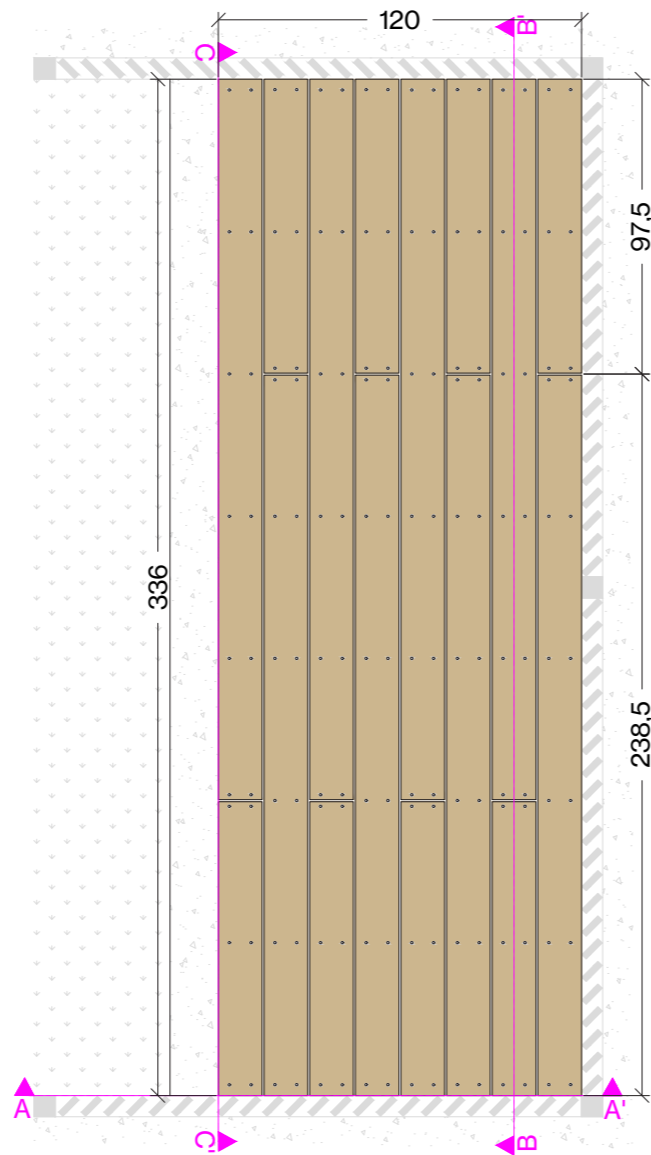


Ground plan terrace

- board, 14,4x1,9x238,5cm, 8 pcs
- board, 14,4x1,9x97,5cm, 8 pcs
- screws, 4x60mm, 144 pcs

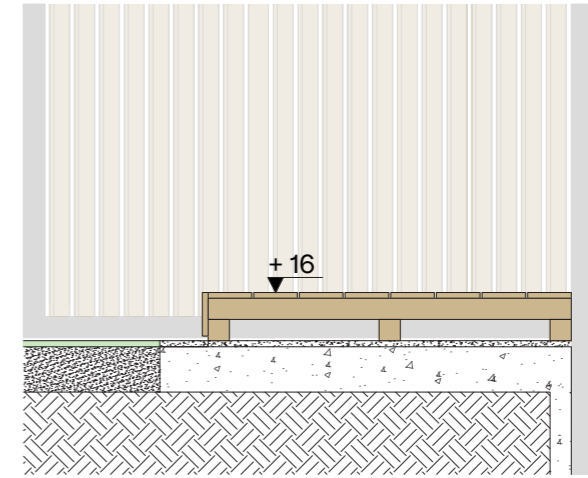


Cross section terrace A-A'

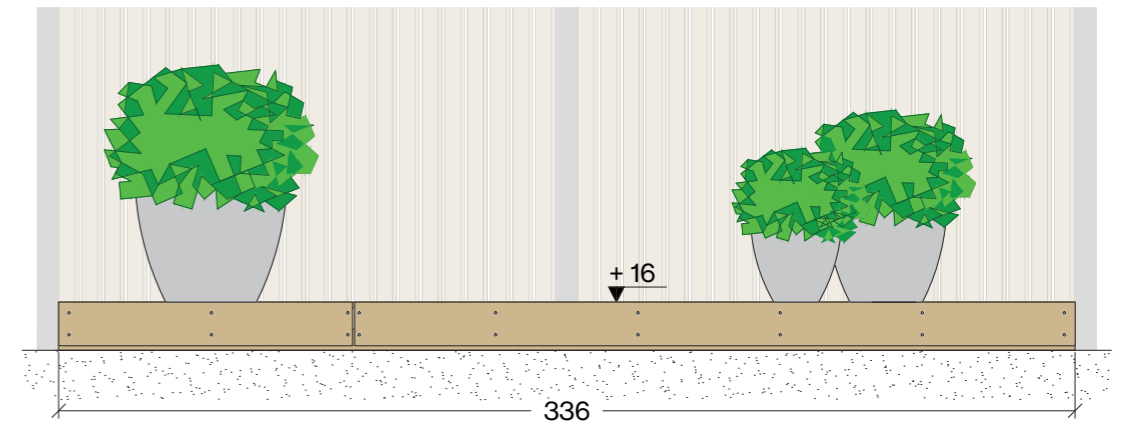

View terrace C-C'


- board, 14,4x1,9x238,5cm, 1 pc
- board, 14,4x1,9x97,5cm, 1 pc
- screws, 4x60mm, 18 pcs

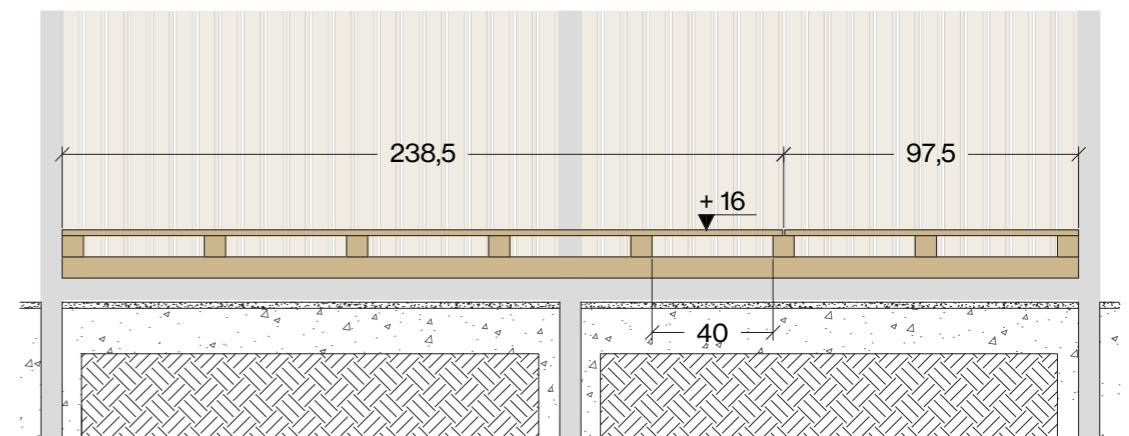



Cross section terrace B-B'

3.7 | Signs outside the Cage

location of the posters

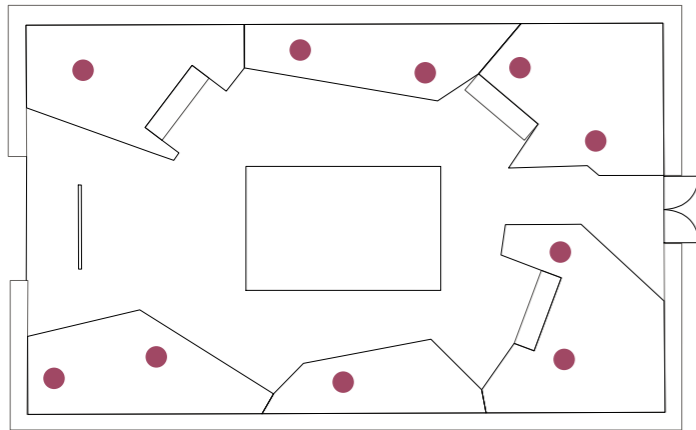

Señales en formato vertical y horizontal

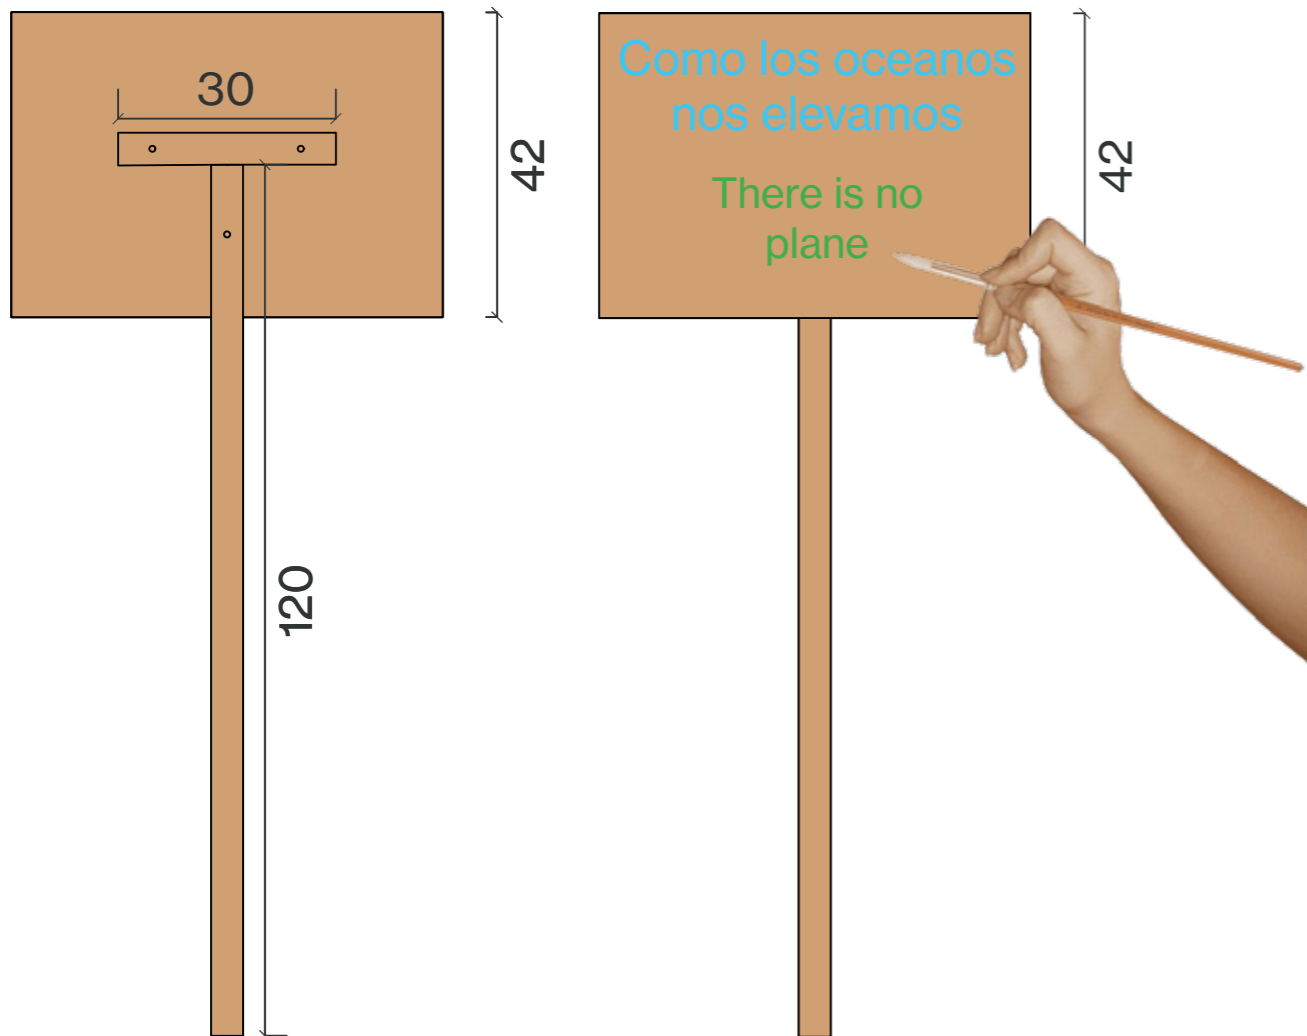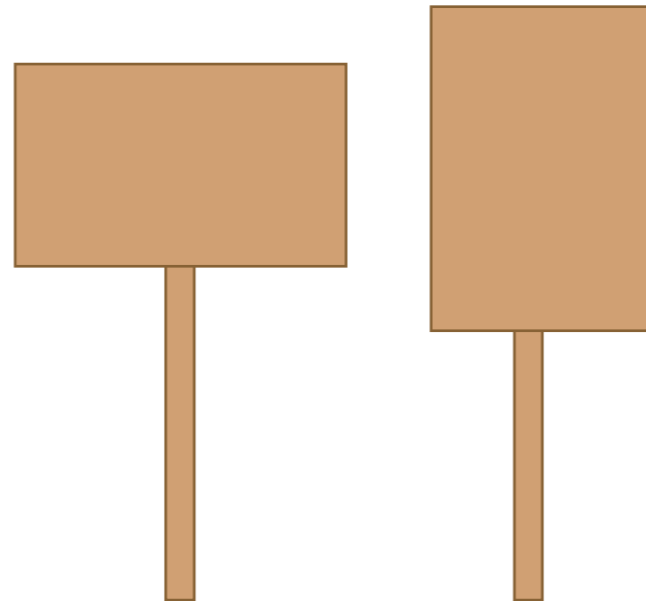

escribe el texto de esta manera

Etiqueta los carteles con estos textos

No existe el planeta B

There's no planet B

Nosotras luchamos hoy por un mañana mejor

we fight today for a better tomorrow

Ninguna especie inteligente destruiría su único hogar y planeta.

no intelligent species would destroy their only home & planet

Como los océanos nos elevamos

like the oceans we rise

Alza tu voz, no el nivel del mar.

raise your voice not the sea level

Esto se está poniendo más caliente que mi novio imaginario

This is getting hotter than my imaginary boyfriend

No vayas a romper mi tierra

Don't go breaking my Earth

Es un planeta, no un imperio.

It's a planet, not an empire



Los dinosaurios creían que también tenían tiempo

Dinosaurs thought they have time too

No seas un tonto fósil

Don't be a fossil fool

4.1 | Planting Plan & Blooming Calendar

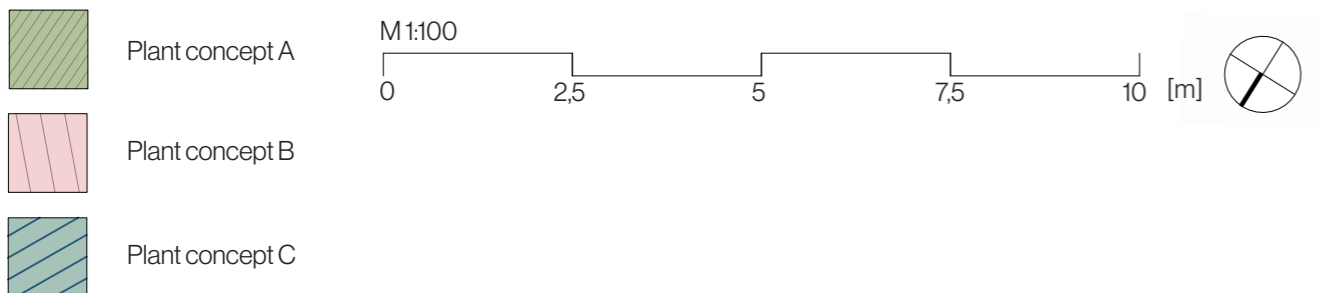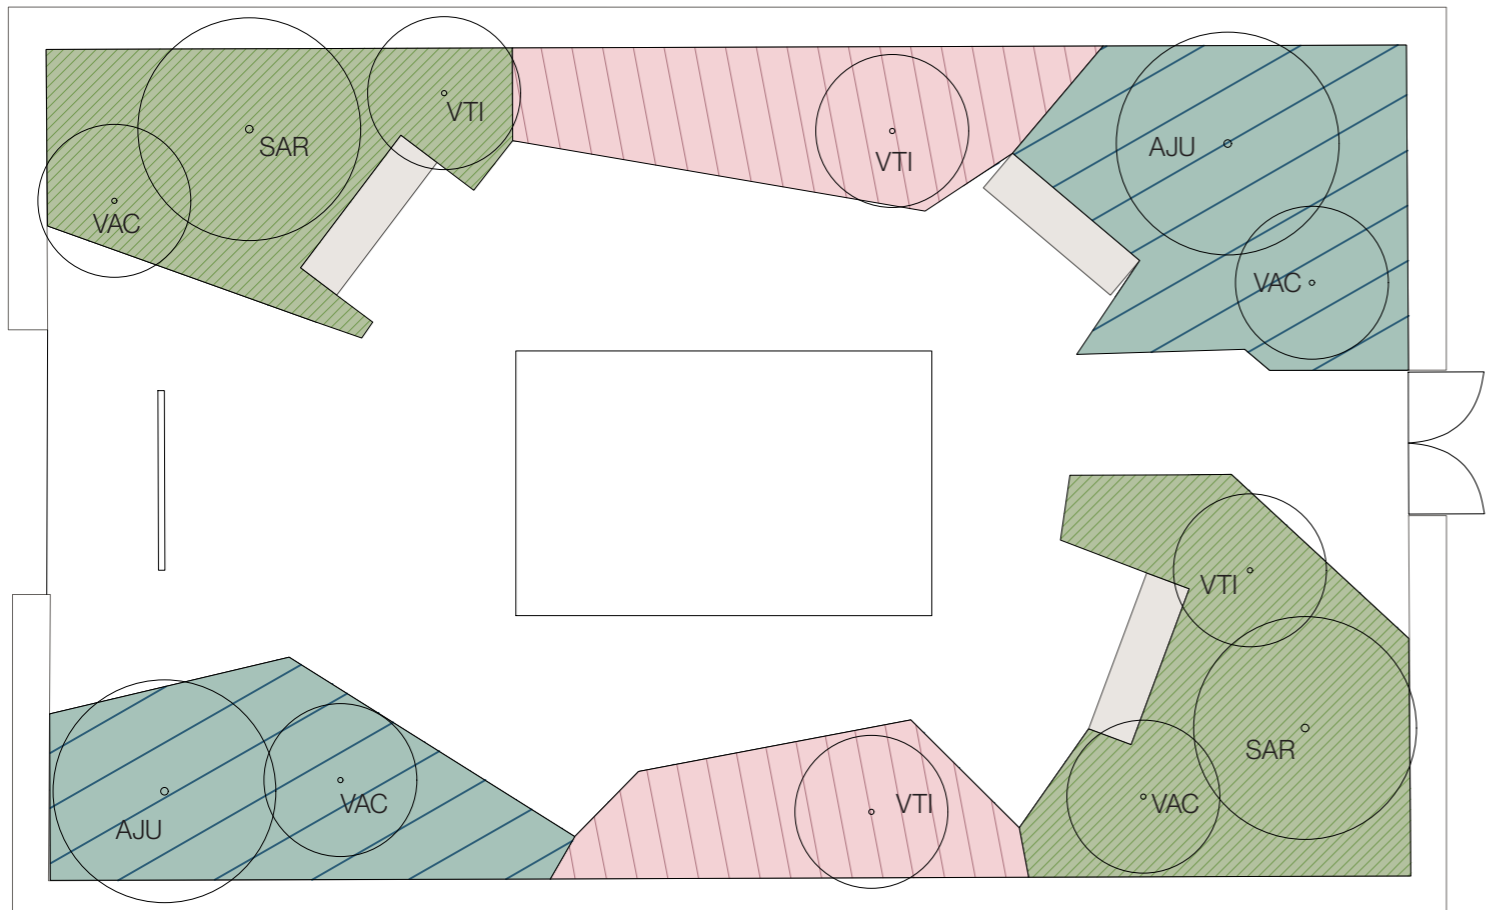

Trees & Shrubs



Albizia julibrissin 300/350; C130



Sorbus aria 200/250; Sol






Viburnum tinus 100/125; C35



Vitex agnus-castus 125/150; C35


	opening V	VI	VII	VIII	IX	closing X
Anthemis tinctoria		●	●	●	●	
Aster linosyris				●	●	●
Baptisia decadence 'Dutch Chocolate'	●	●				
Dianthus carthusianorum		●	●	●	●	
Eryngium planum			●	●		
Geranium sanguineum		●	●	●		
Inula ensifolia			●	●		
Iris germanica 'Matinata'	●	●				
Knautia arvensis	●	●	●	●		
Origanum vulgare			●	●	●	
Panicum virgatum 'Rehbraun'			●	●	●	
Salvia nemorosa		●	●	●	●	
Scabiosa columbaria			●	●	●	
Stachys recta		●	●	●	●	●
Stipa tenuissima			●	●		
Thymus serpyllum		●	●	●		
Verbascum nigrum 'Album'			●	●		
Veronica spicata 'Blautteppich'		●	●			

4.2 | Planting Scheme A

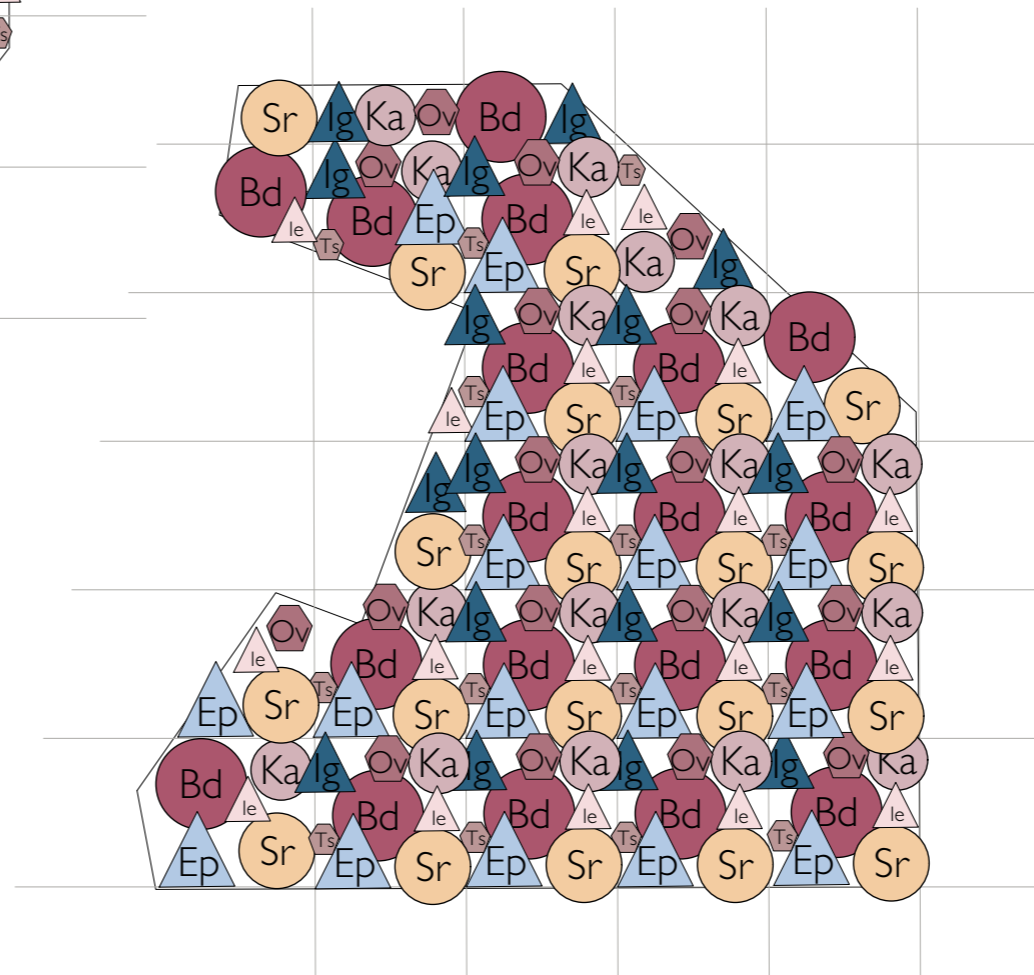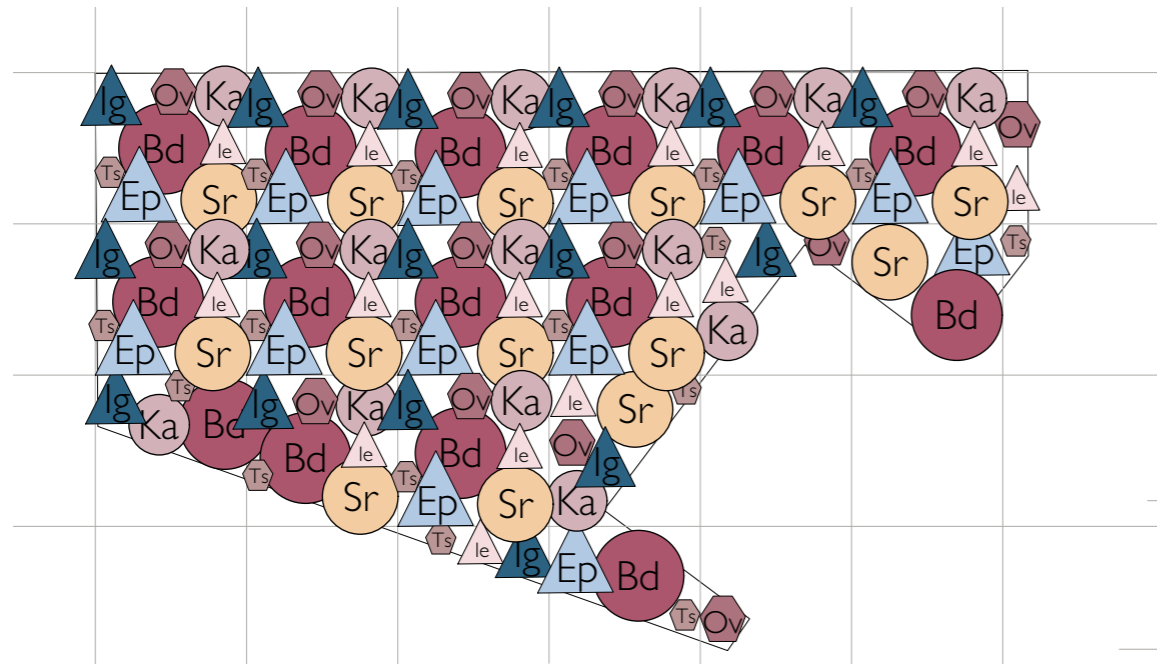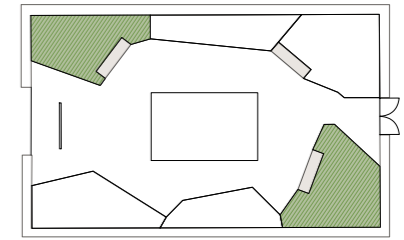

- *Baptisia decadence* 'Dutch Chocolate' 14 Stk
- *Knautia arvensis* 15 Stk
- *Stachys recta* 13 Stk
- ▲ *Inula ensifolia* 15 Stk
- ▲ *Eryngium planum* 12 Stk
- ▲ *Iris germanica* 'Matinata' 15 Stk
- *Origanum vulgare* 16 Stk
- *Thymus serpyllum* 17 Stk



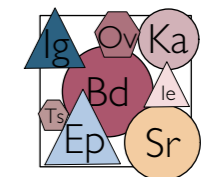





- *Baptisia decadence* 'Dutch Chocolate' 19 Stk
- *Knautia arvensis* 17 Stk
- *Stachys recta* 20 Stk
- ▲ *Inula ensifolia* 19 Stk
- ▲ *Eryngium planum* 18 Stk
- ▲ *Iris germanica* 'Matinata' 18 Stk
- *Origanum vulgare* 18 Stk
- *Thymus serpyllum* 16 Stk











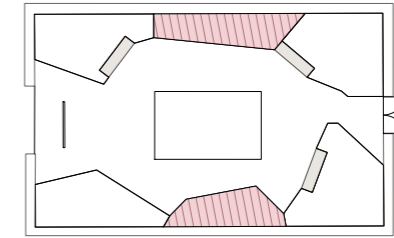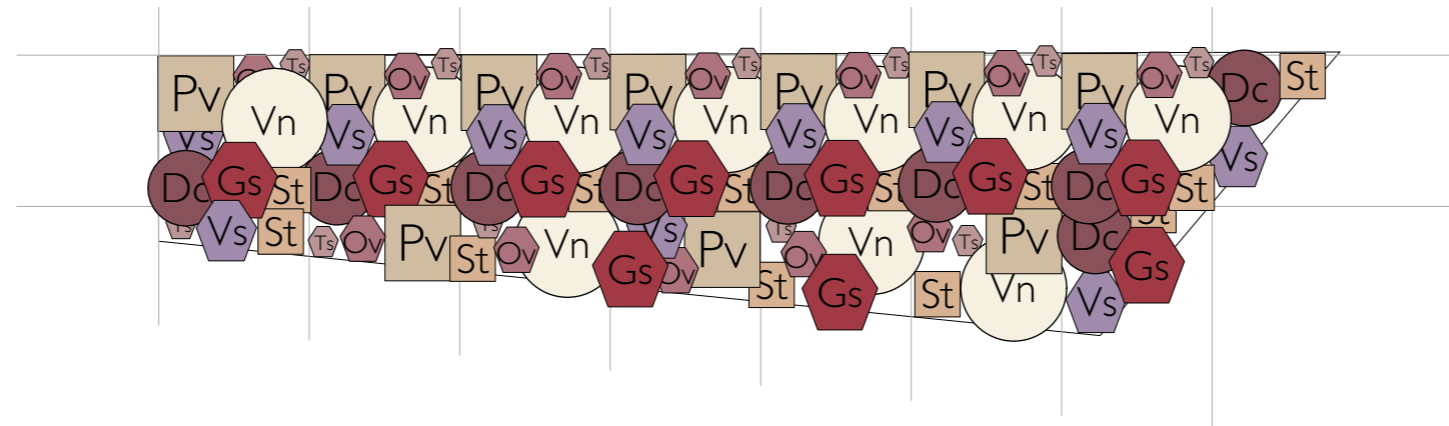

Planting Scheme A (PA)
area of 34 m²





4.2 | Planting Scheme B


-  Dianthus carthusianorum 9 Stk
-  Verbascum nigrum 'Album' 10 Stk
-  Geranium sanguineum 10 Stk
-  Origanum vulgare 12 Stk
-  Thymus serpyllum 11 Stk
-  Veronica spicata 'Blauteppich' 11 Stk
-  Panicum virgatum 'Rehbraun' 10 Stk
-  Stipa tenuissima 13 Stk



-  Dianthus carthusianorum 6 Stk
-  Verbascum nigrum 'Album' 8 Stk
-  Geranium sanguineum 9 Stk
-  Origanum vulgare 7 Stk
-  Thymus serpyllum 12 Stk
-  Veronica spicata 'Blauteppich' 10 Stk
-  Panicum virgatum 'Rehbraun' 9 Stk
-  Stipa tenuissima 9 Stk

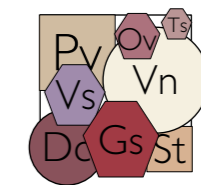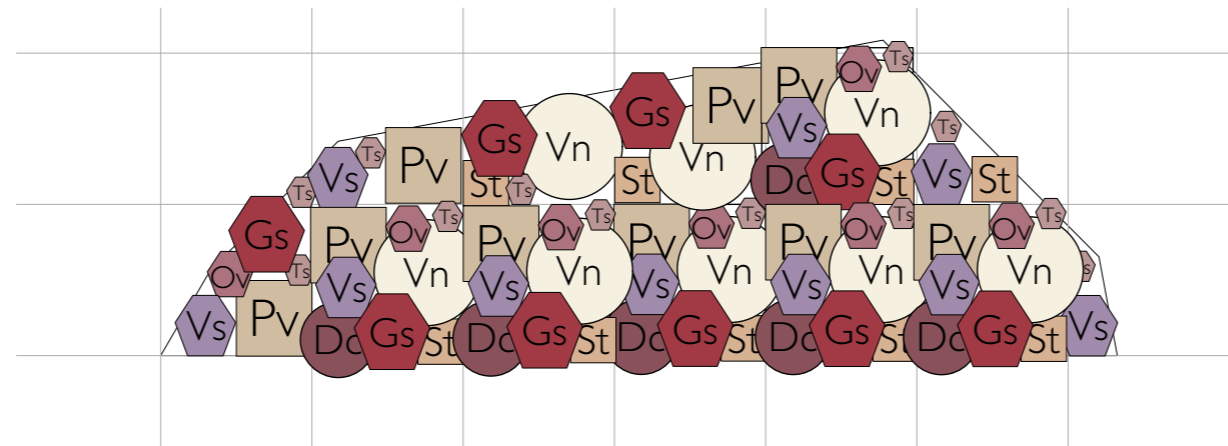

Planting Scheme B
(PB)
area of 32 m2

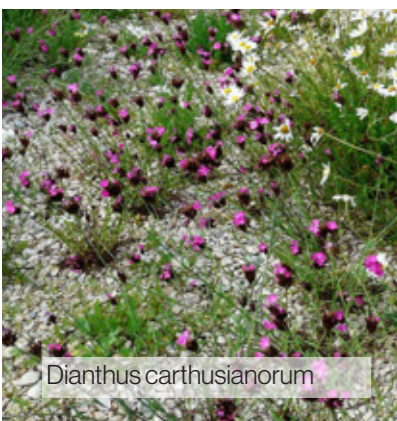

Dianthus carthusianorum



Verbascum nigrum 'Album'



Geranium sanguineum



Origanum vulgare



Thymus serpyllum



Veronica spicata 'Blauteppich'




Panicum virgatum 'Rehbraun'





Stipa tenuissima


4.2 | Planting Scheme C

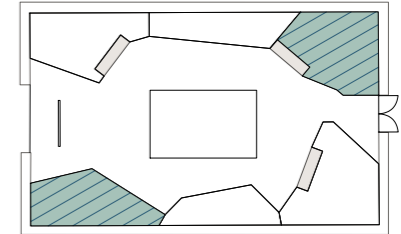

- Dianthus carthusianorum 14 Stk
- Verbascum nigrum 'Album' 14 Stk
- Anthemis tinctoria 14 Stk
- Aster linosyris 13 Stk
- Scabiosa columbaria 14 Stk
- Salvia nemorosa 14 Stk
- Geranium sanguineum 14 Stk
- Veronica spicata 'Blauteppich' 18 Stk

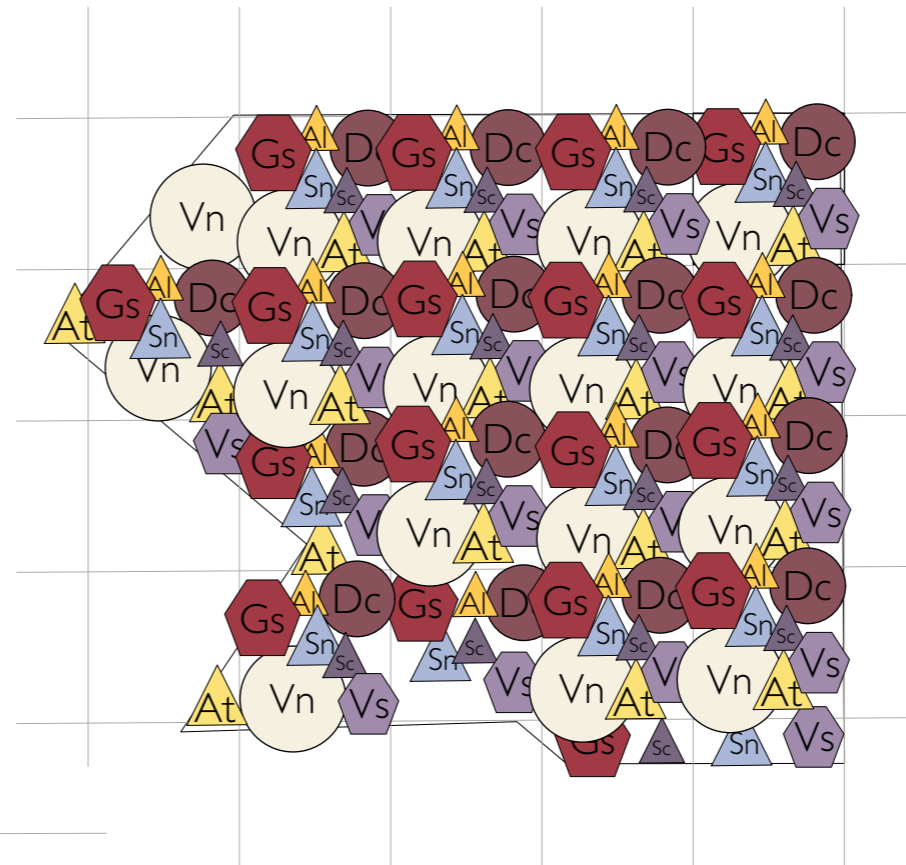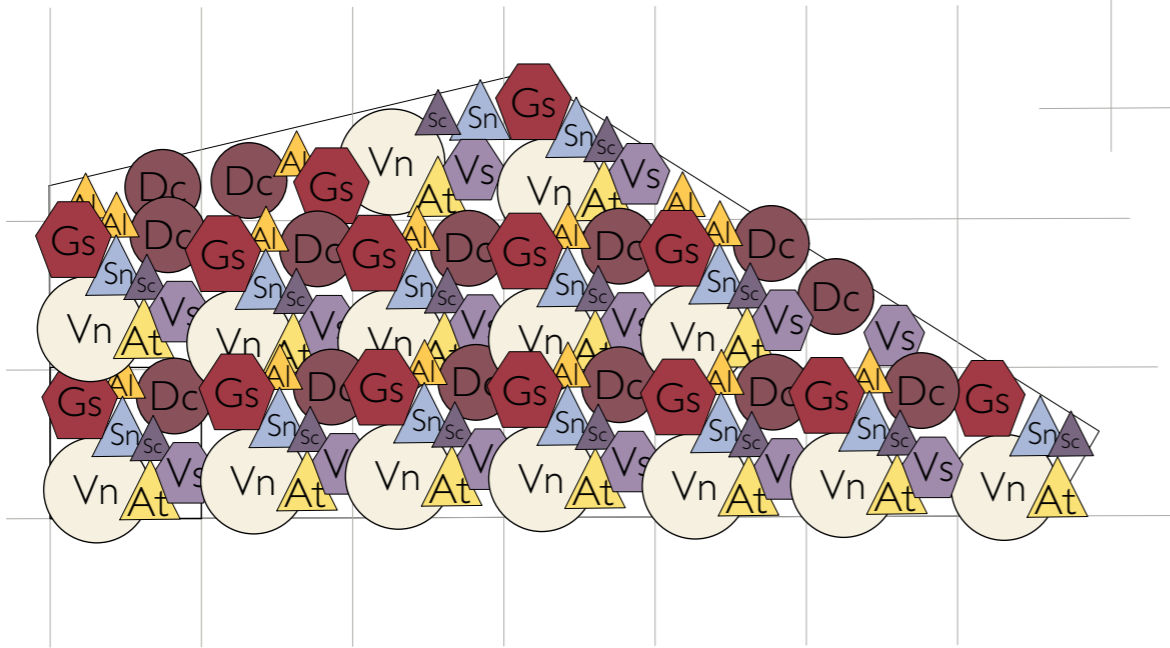

- Dianthus carthusianorum 16 Stk
- Verbascum nigrum 'Album' 17 Stk
- Anthemis tinctoria 17 Stk
- Aster linosyris 17 Stk
- Scabiosa columbaria 18 Stk
- Salvia nemorosa 18 Stk
- Geranium sanguineum 18 Stk
- Veronica spicata 'Blauteppich' 18 Stk

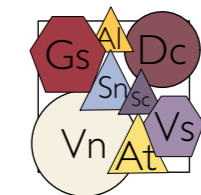

Planting Scheme C
(PC)
area of 15 m2



Dianthus carthusianorum

Verbascum nigrum 'Album'

Anthemis tinctoria

Aster linosyris

Scabiosa columbaria

Salvia nemorosa

Geranium sanguineum

Veronica spicata 'Blauteppich'

5 | Calculation

pos	mas	unit	product	price per piece	total price	source
3.01 cage	10	pc	squared timber planed larch 7x7x300cm	€ 19,92	€ 199,17	https://www.bauhaus.at/konstruktionsvollholz/konstruktionsholz/p/29147179
3.01 cage	10	pc	squared timber planed larch 7x7x200cm	€ 13,25	€ 132,50	https://www.bauhaus.at/konstruktionsvollholz/konstruktionsholz/p/29174973
3.01 cage	10	pc	squared timber planed red fir 7x4,5x200cm	€ 8,25	€ 82,50	https://www.bauhaus.at/unterkonstruktionen/konstruktionsholz/p/16231495
3.01 cage	230	pc	smooth edge board fir/spruce 7,4x1,9x240cm	€ 3,88	€ 892,40	https://www.bauhaus.at/bretter-dielen/glatkantbrett/p/14415608
3.01 cage	20	pc	elbow connector galvanized steel 25x15x25mm	€ 0,21	€ 4,17	https://www.bauhaus.at/winkelverbinder/stabilit-winkelverbinder/p/10128755
3.01 cage	1	pkg	wood screw coated steel 4,5x40mm 100 pcs	€ 5,63	€ 5,63	https://www.bauhaus.at/holzschrauben-spanplattenschrauben/spax-universalschraube-t-star-plus/p/10012892
3.01 cage	4	pkg	wood screw coated steel 4x70mm 250 pcs	€ 18,29	€ 73,17	https://www.bauhaus.at/holzschrauben-spanplattenschrauben/spax-universalschraube-t-star-plus/p/20554550
3.01 cage	2	pc	hinge stainless steel 90x60mm	€ 2,63	€ 5,25	https://www.bauhaus.at/scharniere/stabilit-scharnier/p/10679486
3.01 cage	1	pc	deadbolt galvanized steel 72x40mm	€ 3,46	€ 3,46	https://www.bauhaus.at/tuerriegel/burg-waechter-schieberiegel-gr-50/p/23127182
3.01 cage	1	pc	deadbolt galvanized steel 80x34mm	€ 3,46	€ 3,46	https://www.bauhaus.at/tuerriegel/burg-waechter-schlossriegel-sr/p/23128389
3.01 cage	1	pc	padlock steel/brass 25mm	€ 7,08	€ 7,08	https://www.bauhaus.at/vorhaengeschoesser/stabilit-vorhaengeschoesser/p/10177115
3.01 cage	1	pc	sign "prohibido el paso, propiedad privada"	€ 14,28	€ 14,28	https://www.amazon.de/Spanisch-Schilder-2pcs-Verboten-Rot-Privatbesitz/dp/B0CHRC3G3X?th=1
3.01.1 terrace	3	pc	squared timber planed douglas fir 7x7x400cm	€ 13,36	€ 40,08	https://mondholz24.de/Kantholz/Douglasie-7x7x400--2810.html
3.01.1 terrace	8	pc	squared timber planed douglas fir 7x7x120cm	€ 6,01	€ 48,06	https://mondholz24.de/Kantholz/Douglasie-7x7x120--2802.html
3.01.1 terrace	9	pc	smooth edge board fir/spruce 14,4x1,9x240cm	€ 7,00	€ 63,00	https://www.bauhaus.at/bretter-dielen/glatkantbrett/p/14415660
3.01.1 terrace	3	pc	smooth edge board fir/spruce 14,4x1,9x300cm	€ 7,88	€ 23,63	https://www.bauhaus.info/bretter-dielen/glatkantbrett/p/20746409
3.01.1 terrace	2	pkg	wood screw coated steel 6x120mm 50 pcs	€ 8,63	€ 17,25	https://www.bauhaus.at/holzschrauben-spanplattenschrauben/spax-universalschraube-t-star-plus/p/10012988
3.01.1 terrace	1	pkg	wood screw coated steel 4x60mm 200 pcs	€ 12,46	€ 12,46	https://www.bauhaus.at/holzschrauben-spanplattenschrauben/spax-universalschraube/p/10019424?variantfallback=diff0-diff1
3.01.2 lawn	2,3	m³	planting soil loose incl. transport	€ 47,25	€ 107,21	https://www.saubermacher-baurecycling.at/sand-schotter-kies-mehr/
3.01.2 lawn	14	pc	rolled sod role 40x250cm	€ 8,25	€ 115,50	https://meinrasen.at/de/
3.01.2 lawn	1	pc	automower	€ 284,87	€ 284,87	https://shop.scheppach.com/Maehroboter-RoboCut-XL600-Scheppach-600-qm2-18cm-Schnittbreite-20-60-mm-Schnitthoehe-Regensensor/5913003901-50?campaignid=17378360367&adtype=pla&merchant_id=104864886&device=c&gad_source=1&gclid=CjwKCAiAmMC6BhA6EiwAdN5iLY2PkBwC狄XeApw5czhMQXr1y6NEziLZOc2NIT9Mj0W0yqWfQ98bBoCVVAQAvD_BwE
3.01.2 lawn	1	pc	automower eyes, Fridolin	€ 5,42	€ 5,42	https://www.robo-ersatzmesser.shop/produkt/fridolin/
3.01.2 lawn	1	pc	Gardena Flex irrigation computer	€ 33,29	€ 33,29	https://www.hornbach.at/p/bewaesserungscomputer-gardena-flex/4612000/
3.01.2 lawn	1	pc	Hunter PS Ultra nozzle green + housing 10cm	€ 7,05	€ 7,05	https://www.a-und-t.com/bewaesserung/regner-sprueher/spruehduesen/serie-ps-gehaeuse-inkl.-spruehkopf/ps-ultra-
3.01.2 lawn	1	pc	screw elbow connector 90°, 16 x 1/2 'AG	€ 2,13	€ 2,13	https://www.a-und-t.com/bewaesserung/tropfrohr-microbewaesserung/schraubfittinge-tropfrohr/schraubfitting-900-1/2-ag
3.01.2 lawn	2	pc	screw elbow connector 90° for 16mm	€ 2,33	€ 4,66	https://www.a-und-t.com/bewaesserung/tropfrohr-microbewaesserung/schraubfittinge-tropfrohr/schraubfitting-900
3.01.2 lawn	1	pc	screw connector for 16x3/4 'IG union nut	€ 2,79	€ 2,79	https://www.a-und-t.com/bewaesserung/tropfrohr-microbewaesserung/schraubfittinge-tropfrohr/schraubfitting-3/4-ig
3.01.2 lawn	10	m	PE pipe 16mm x 1.4 PN4	€ 1,93	€ 19,30	https://www.a-und-t.com/bewaesserung/rohre/pe-rohr-4bar/pe-rohr-16mm-pn4
3.01.2 lawn	3	pc	thread sealing tape PTFE, 12m, 0.08 x 12mm	€ 1,64	€ 4,92	https://www.a-und-t.com/bewaesserung/fittinge/dichtungsmaterial/teflonband
3.01.3 terrace equipment	1	pc	garden chair Sensum Bergby, grey, aluminium/wood, 67x62x76cm	€ 140,83	€ 140,83	https://www.bauhaus.at/gartensessel/sensum-gartensessel-bergby/p/27764606
3.01.3 terrace equipment	1	pc	garden desk Acamp Oslo, black, aluminium/wood, 75x23x54cm	€ 105,83	€ 105,83	https://www.bauhaus.at/beistelltische/acamp-garten-beistelltisch-oslo/p/30509911
3.01.3 terrace equipment	1	pc	ecopots Antwerpen, dark grey, plastic, 50x37,5cm	€ 66,58	€ 66,58	https://www.bauhaus.at/pflanztoepfe/ecopots-pflanztopf-antwerpen/p/29046762
3.01.3 terrace equipment	1	pc	ecopots Antwerpen, dark grey, plastic, 40x30cm	€ 41,58	€ 41,58	https://www.bauhaus.at/pflanztoepfe/ecopots-pflanztopf-antwerpen/p/29041864

5 | Calculation

3.01.3 terrace equipment	1	pc	ecopots Antwerpen, dark grey, plastic, 30x25,5cm	€ 24,92	€ 24,92	https://www.bauhaus.at/pflanztoepfe/ecopots-pflanztopf-antwerpen/p/29025044
3.01.3 terrace equipment	2	pkg	potting soil, 40l	€ 2,83	€ 5,66	https://www.bauhaus.at/pflanzerde/pflanzenerde/p/22685818
3.01.3 terrace equipment	1	pc	artificial boxwood, 26cm	€ 37,81	€ 37,81	https://www.kunstpflanzen-discount.com/kunstpflanzen-wetterfest-buchskugel-holz-kern-durch-26cm-p-1733.html
3.01.3 terrace equipment	1	pc	artificial boxwood, 40cm	€ 96,63	€ 96,63	https://www.kunstpflanzen-discount.com/kunstpflanzen-aussenbereich-buchsbll-holz-kern-durch-40cm-p-1734.html
3.01.3 terrace equipment	1	pc	artificial boxwood, 48cm	€ 121,84	€ 121,84	https://www.kunstpflanzen-discount.com/buchsbll-kuenstlich-natuerlich-1836-blaetter-einem-durch-48cm-geschuetzt-p-1660.html
3.01.3 terrace equipment	1	pc	garden syringe, 3 liters	€ 20,78	€ 20,78	https://www.hornbach.at/p/gloria-prima-3-druckspruehgeraet-3-l-gartenspritze-mit-verstellbarer-messingduese/87136
3.01.3 terrace equipment	1	pc	leaf blower petrol	€ 50,83	€ 50,83	https://www.ebay.de/itm/186833981237?chn=ps&_ul=DE&_trkparms=ispr%3D1&amdata=enc%3A1JPBcUvUTQn eBuYzDnmB90w18&norover=1&mkevt=1&mkrid=707-168914-907737-8&mkcid=2&itemid=186833981237&targetid=325425753764&device=c&mktype=pla&googleloc=9062727&poi=&ampaignid=20354691798&mkgrouid=151907125395&rlsarget=pla-325425753764&abclid=&merchantid=5411201650&gad_source=1&gclid=CjwKCAiA7Y28BhAnEiwAAAdOJULhWI8c HslDoG_5_yNAkQBIZtAsak0Uix0FhMpiFYsYJnUqoBbf4lxoCZRsqAvD_BwE
3.01.3 terrace equipment	1	pc	garden figure turtle	€ 12,49	€ 12,49	https://www.obi.at/gartendekoration/gartenfigur-schildkroete-13-5-cm-schwarz/p/2242436
3.01.3 terrace equipment	2	pc	garden figure snail	€ 12,49	€ 24,98	https://www.obi.at/gartendekoration/gartenfigur-schnecke-15-cm-braun/p/2242410
3.01.3 terrace equipment	1	pc	mannequin sitting	€ 199,99	€ 199,99	https://www.kaufland.at/product/326701329/?search_value=schaufensterpuppe%20sitzend
3.01.3 terrace equipment	1	pc	swimwear (for mannequin)	€ 4,17	€ 4,17	https://www.sportsdirect.at/speedo-core-swim-shorts-mens-318695#colcode=31869508
3.01.3 terrace equipment	1	pc	sunglasses (for mannequin)	€ 10,79	€ 10,79	https://www.dm.at/sundance-sonnenbrille-damen-schwarz-p4066447575255.html
3.01.3 terrace equipment	1	pc	sunhat (for mannequin)	€ 5,38	€ 5,38	https://www.dm.at/mode-und-accessoire-strohut-mit-blauer-schleife-p9010439029429.html
3.01.3 terrace equipment	1	pc	fake champagner glass	€ 12,64	€ 12,64	https://www.etsy.com/de/listing/1328119061/faux-getranke-in-voller-grosse?ga_order=price_asc&ga_search_type=all&ga_view_type=gallery&ga_search_query=fake+cocktail&ref=sr_gallery-3-12&content_source=603e7a823f86b4c8db40bebfefb448f47a825130%253A1328119061&organic_search_click=1&variation0=2968086409
3.01.3 terrace equipment	1	pc	champagne bottle	€ 1,91	€ 1,91	https://shop.billa.at/produkte/freiherr-von-schoenaich-sekt-trocken-00637935
3.01.3 terrace equipment	1	pc	ashtray	€ 1,24	€ 1,24	https://www.moebelix.at/p/aschenbecher-roman-aus-glas-klar-d-ca-10-5-cm-0079330044?view=mpip&srsitid=AfmBOoqciFz3jQUaAlsOKzGMUt5KWrb-2vBobS4oTri0OTQc6-_ckkceRCo&gQT=1

5 | Calculation

3.02 bank	3	pc	squared timber planed spruce 8x8x400cm	€ 14,72	€ 44,16	https://www.hornbach.at/p/konsta-konstruktionsvollholz-80x80x4000-mm-fichte-si-sichtbarer-einbau/5958752/
3.02 bank	4	pc	squared timber planed spruce 8x8x300cm	€ 11,04	€ 44,16	https://www.hornbach.at/p/konsta-konstruktionsvollholz-80x80x3000-mm-fichte-si-sichtbarer-einbau/5958750/
3.02 bank	6	pc	solid structural timber planed pine 12x6x200cm	€ 11,25	€ 67,50	https://www.bauhaus.info/konstruktionsvollholz/konstruktionsvollholz-nsi/p/20839099
3.02 bank	1	pc	solid structural timber planed pine 12x6x300cm	€ 16,88	€ 16,88	https://www.bauhaus.info/konstruktionsvollholz/konstruktionsvollholz-nsi/p/20839099
3.02 bank	10	pc	framed wood planed fir/spruce 9,4x2,4x300cm	€ 8,25	€ 82,50	https://www.bauhaus.at/rahmenholz/rahmenholz/p/14400558
3.02 bank	8	pkg	wood screw coated steel 4x60mm 10 pcs	€ 2,96	€ 23,68	https://www.bauhaus.at/holzschrauben-spanplattenschrauben/spax-universalschraube/p/10019424?variantfallback=diff0-diff1
3.02 bank	4	pkg	wood screw coated steel 6x120mm 50 pcs	€ 8,63	€ 34,50	https://www.bauhaus.at/holzschrauben-spanplattenschrauben/spax-universalschraube-t-star-plus/p/10012988
3.02 bank	2	pkg	wood screw coated steel 8x140mm 50 pcs	€ 21,63	€ 43,26	https://www.bauhaus.at/holzschrauben-spanplattenschrauben/spax-tellerkopfschraube-hiforce/p/22322115

4.01 waterbound pavement	15	to	gravel 0-32mm loose incl. transport	€ 35,20	€ 528,00	https://www.saubermacher-baurecycling.at/sand-schotter-kies-mehr/
4.01 waterbound pavement	2,5	to	sand 0-2mm loose incl. transport	€ 32,60	€ 81,50	https://www.saubermacher-baurecycling.at/sand-schotter-kies-mehr/

4.02 plants	29	m ³	planting soil loose incl. Transport	€ 40,40	€ 1.152,34	https://www.saubermacher-baurecycling.at/sand-schotter-kies-mehr/
4.02 plants	33	pc	Baptisia decadence 'Dutch Chocolate' P1	€ 3,50	€ 115,50	https://www.hameter.at/produkt/baptisia-decadence-dutch-chocolate/
4.02 plants	45	pc	Dianthus carthusianorum P1	€ 2,19	€ 98,55	https://www.hameter.at/produkt/dianthus-carthusianorum/
4.02 plants	32	pc	Knautia arvensis P1	€ 2,30	€ 73,60	https://www.hameter.at/produkt/knautia-arvensis/
4.02 plants	33	pc	Stachys recta P1	€ 2,30	€ 75,90	https://www.hameter.at/produkt/stachys-recta/
4.02 plants	49	pc	Verbascum nigrum 'Album' P1	€ 2,19	€ 107,31	https://www.hameter.at/produkt/verbascum-nigrum-album/
4.02 plants	31	pc	Anthemis tinctoria P1	€ 2,30	€ 71,30	https://www.hameter.at/produkt/anthemis-tinctoria/
4.02 plants	31	pc	Aster linosyris P1	€ 2,30	€ 71,30	https://www.hameter.at/produkt/aster-linosyris/
4.02 plants	30	pc	Eryngium planum C2	€ 3,27	€ 98,10	https://www.heckenpflanzendirekt.at/stauden/eryngium/eryngium-planum-pm0095511.html
4.02 plants	32	pc	Scabiosa columbaria P1	€ 2,30	€ 73,60	https://www.hameter.at/produkt/scabiosa-columbaria/
4.02 plants	153	pc	Geranium sanguineum P0,5	€ 1,43	€ 218,79	https://www.hameter.at/produkt/geranium-sanguineum/
4.02 plants	159	pc	Origanum vulgare P0,5	€ 1,17	€ 186,03	https://www.hameter.at/produkt/origanum-vulgare/
4.02 plants	168	pc	Thymus serpyllum P0,5	€ 0,90	€ 151,20	https://www.hameter.at/produkt/thymus-serpyllum/
4.02 plants	171	pc	Veronica spicata 'Blauteppich' P0,5	€ 1,43	€ 244,53	https://www.hameter.at/produkt/veronica-spicata-blauteppich/
4.02 plants	19	pc	Panicum virgatum 'Rehbraun' C2	€ 3,36	€ 63,84	https://www.heckenpflanzendirekt.at/stauden/panicum/panicum-virgatum-rehbraun-pm0117443.html
4.02 plants	22	pc	Stipa tenuissima P1	€ 2,30	€ 50,60	https://www.hameter.at/produkt/stipa-tenuissima/
4.02 plants	102	pc	Inula ensifolia 'Compacta' P0,5	€ 1,17	€ 119,34	https://www.hameter.at/produkt/inula-ensifolia-compacta/
4.02 plants	33	pc	Iris germanica 'Matinata' P1	€ 7,96	€ 262,68	https://www.praskac.at/hohe-schwertlilie-iris/iris-germanica-matinata
4.02 plants	32	pc	Salvia nemorosa P1	€ 2,30	€ 73,60	https://www.hameter.at/produkt/salvia-nemorosa-rosa/
4.02 plants	2	pc	Albizia julibrissin 300/350, C130, tallos múltiples	€ 240,00	€ 480,00	https://catalogue.vannucciante.it/it/collezione-generale/albizia/-/julibrissin/4001780
4.02 plants	4	pc	Vitex agnes-castus 125/150, C35	€ 60,00	€ 240,00	https://catalogue.vannucciante.it/it/collezione-generale/vitex/-/agnus-castus/4015690
4.02 plants	2	pc	Sorbus aria 200/250, Sol., con fardos, tallos múltiples	€ 465,00	€ 930,00	https://online.brun.de/de-de/artikel/2603/sorbus-aria
4.02 plants	4	pc	Viburnum tinus 100/125, C35	€ 65,00	€ 260,00	https://catalogue.vannucciante.it/it/collezione-generale/viburnum/-/tinus-spirit/4015680

4.02.01 signs	6	pc	squared timber planed fir/spruce 4,4x2,4x300cm	€ 2,88	€ 17,28	https://www.bauhaus.at/rahmenholz/rahmenholz/p/14400493
4.02.01 signs	2	pc	plywood A2 59,4x42x0,4cm 5pcs	€ 14,92	€ 29,84	https://www.bauhaus.at/sperrholzplatten/sperrholz/p/14453914
4.02.01 signs	3	pkg	wood screw coated steel 3x16mm 25 pcs	€ 3,75	€ 11,25	https://www.bauhaus.at/senkkopfschrauben/spax-t-star-plus-senkkopfschraube-rostoffrei/p/22545374
4.02.01 signs	1	pkg	acrylic paint, black 125 ml weatherproof	€ 5,79	€ 5,79	https://www.bauhaus.at/buntlacke/swingcolor-buntlack-acryl/p/27266908
4.02.01 signs	1	pkg	acrylic paint, black 125 ml weatherproof	€ 5,79	€ 5,79	https://www.bauhaus.at/buntlacke/swingcolor-buntlack-acryl/p/27266908

€ 9.455,75