


INDUSTRY


FRACTURED GROUNDS

MASTERPLAN 2050

TRANSITION.0

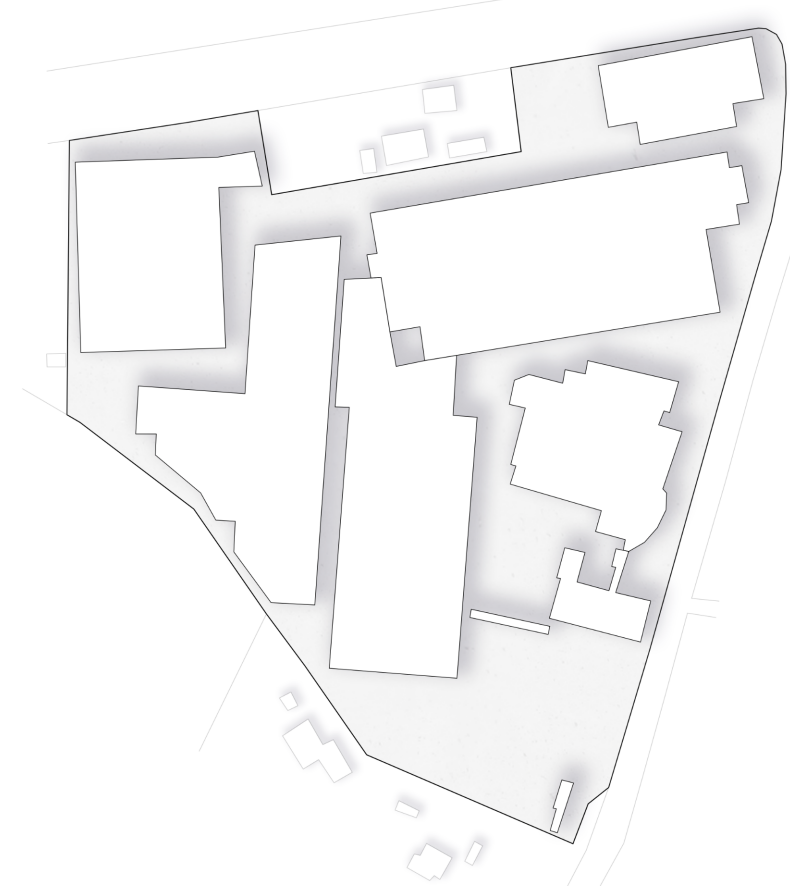

TRANSITION.1 1 YEAR

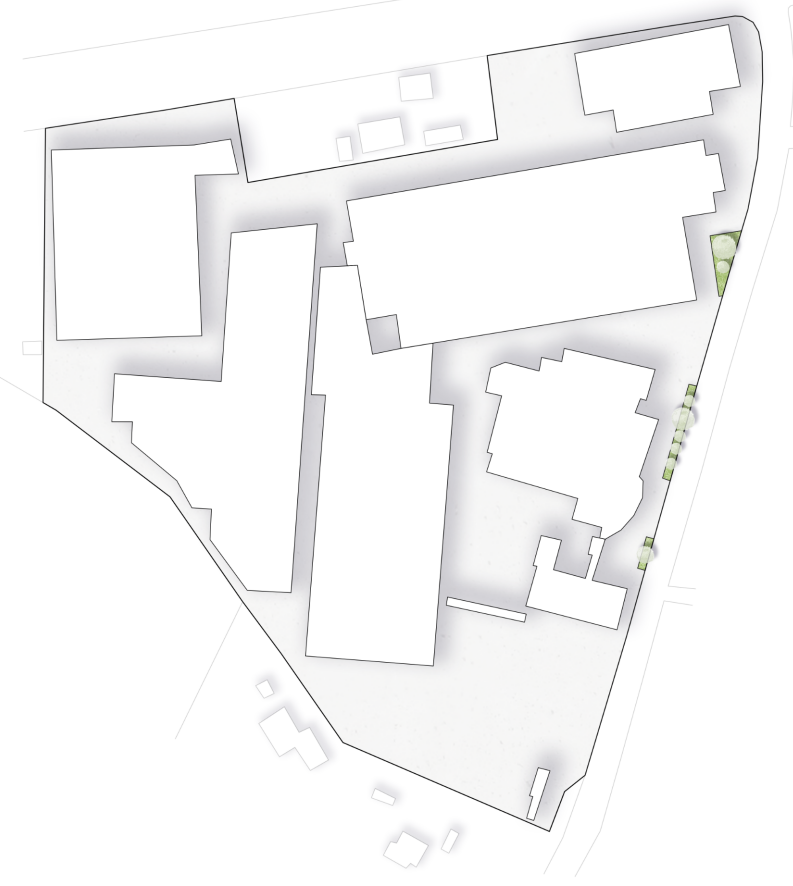

TRANSITION.2 5 YEARS




TRANSITION.3 10 YEARS




0 50 100 150 200 m


SECTION T.1

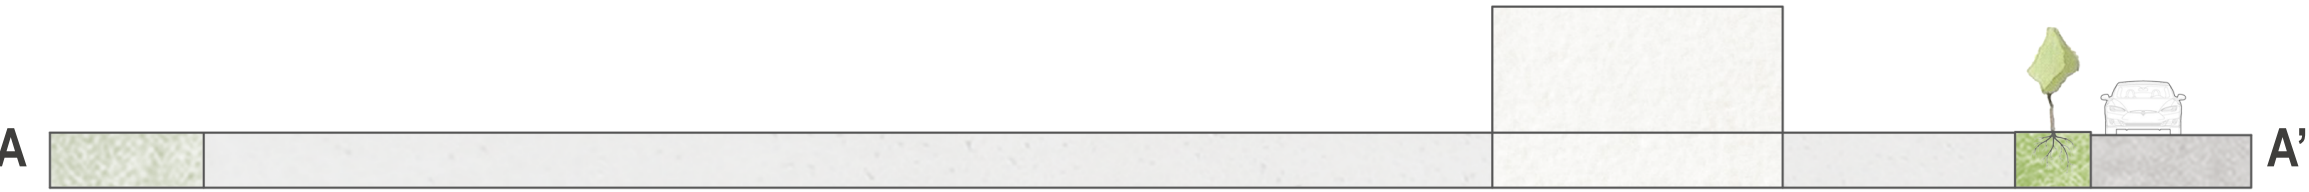


SECTION T.2

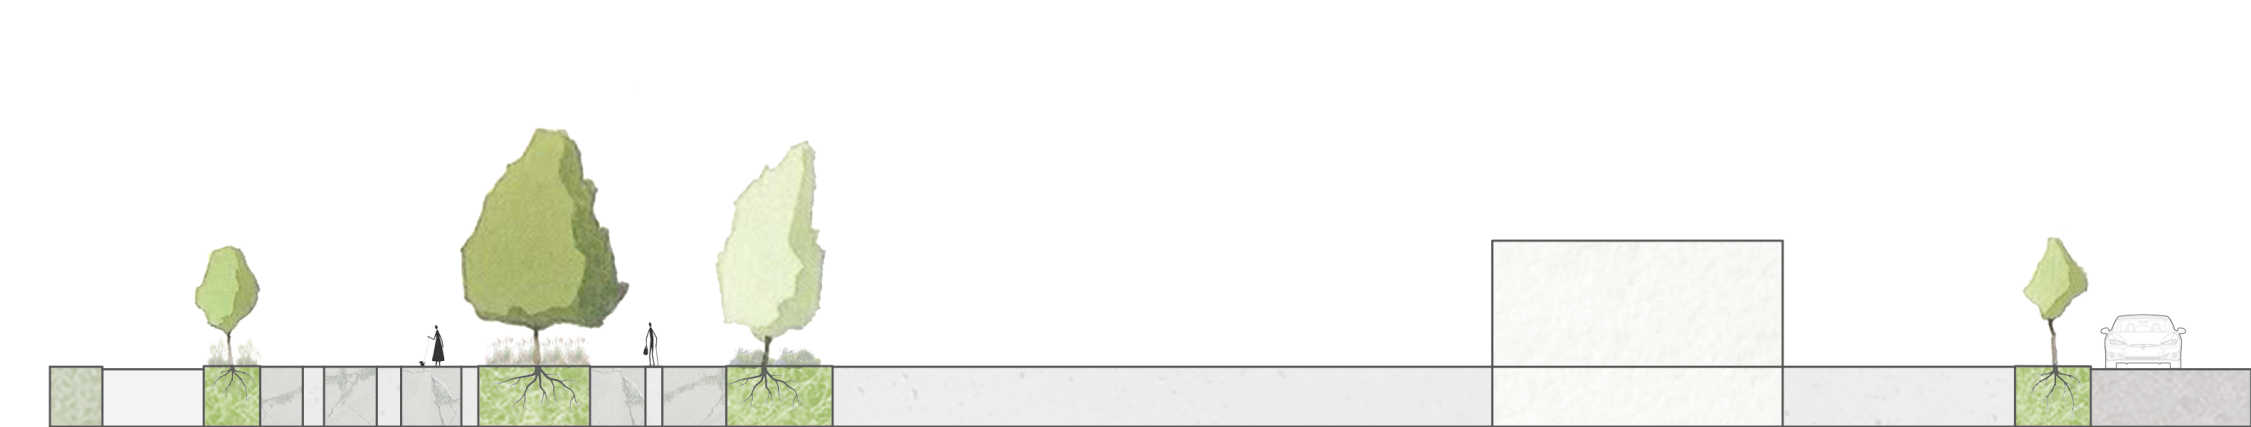

SECTION T.3

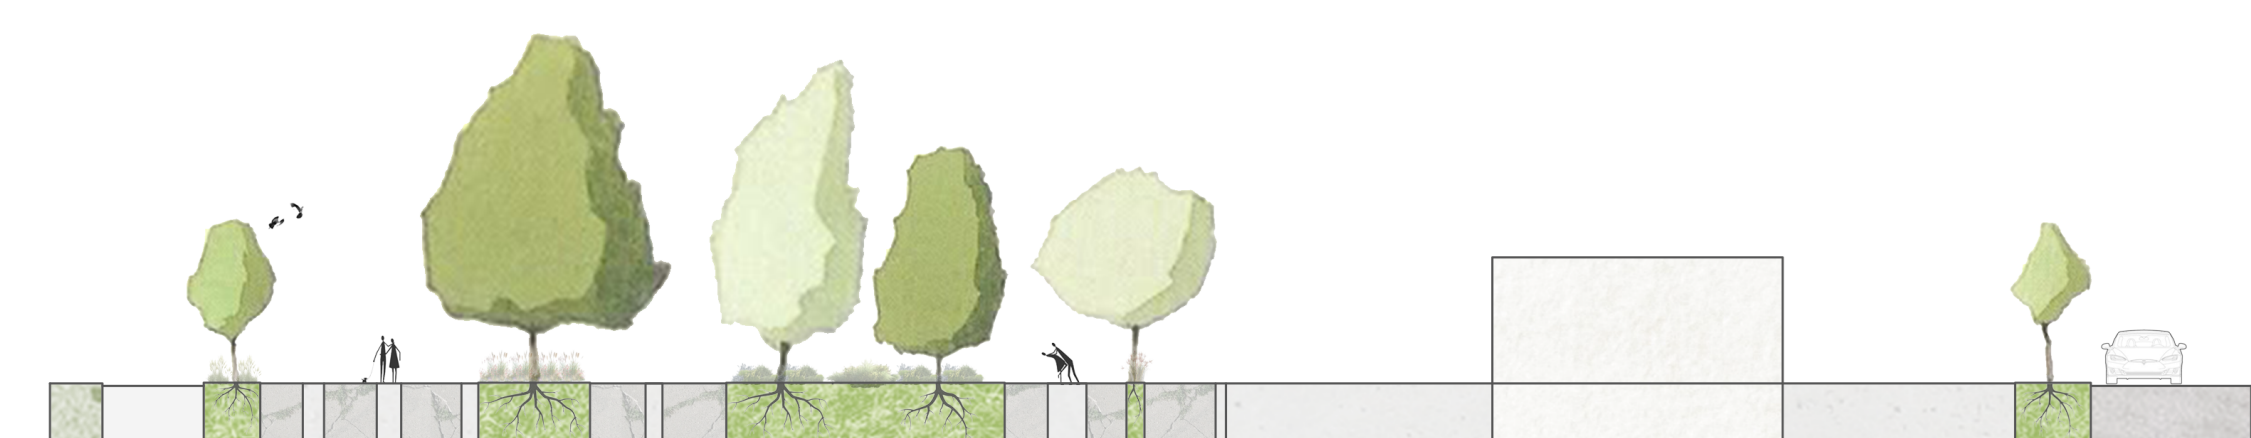


SECTION M.2050

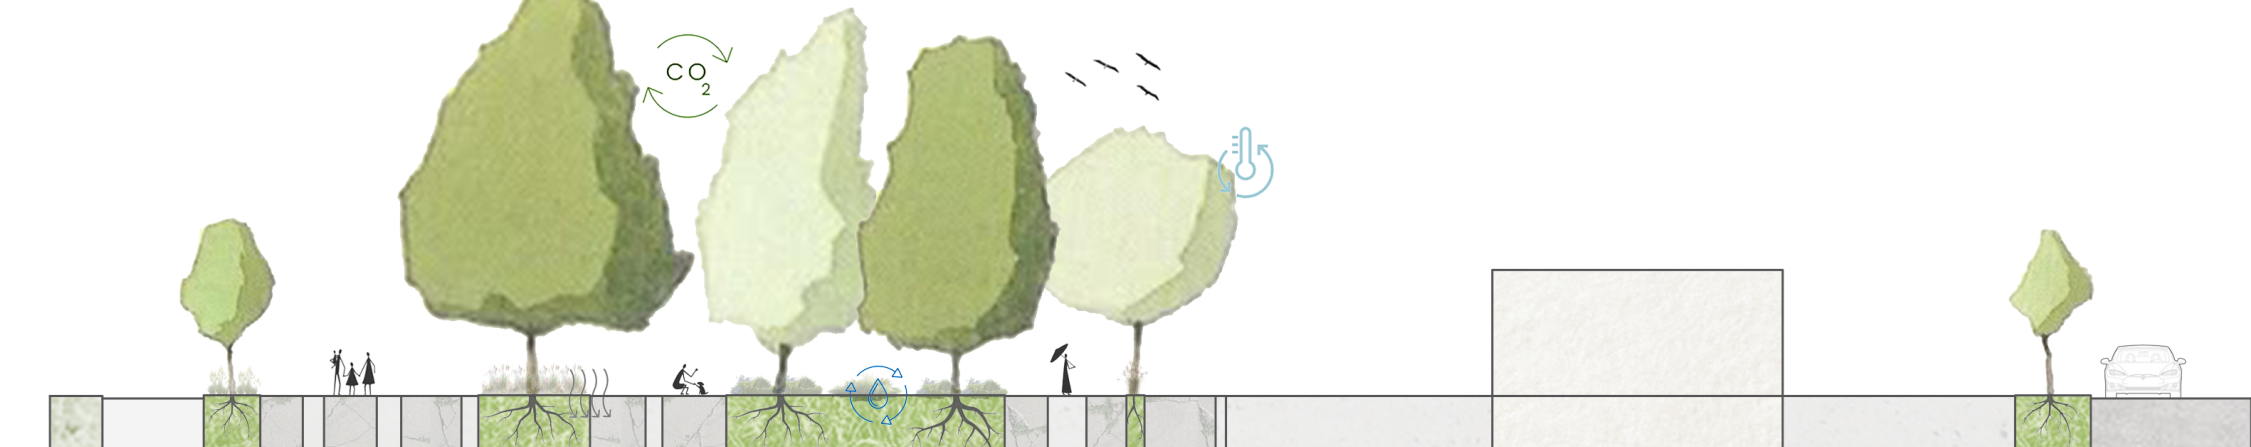

- Pavement
- Accessible
- Inaccessible
- Street
- Private land
- Industry building

0 25 50 75 100 m

DESIGN ELEMENTS

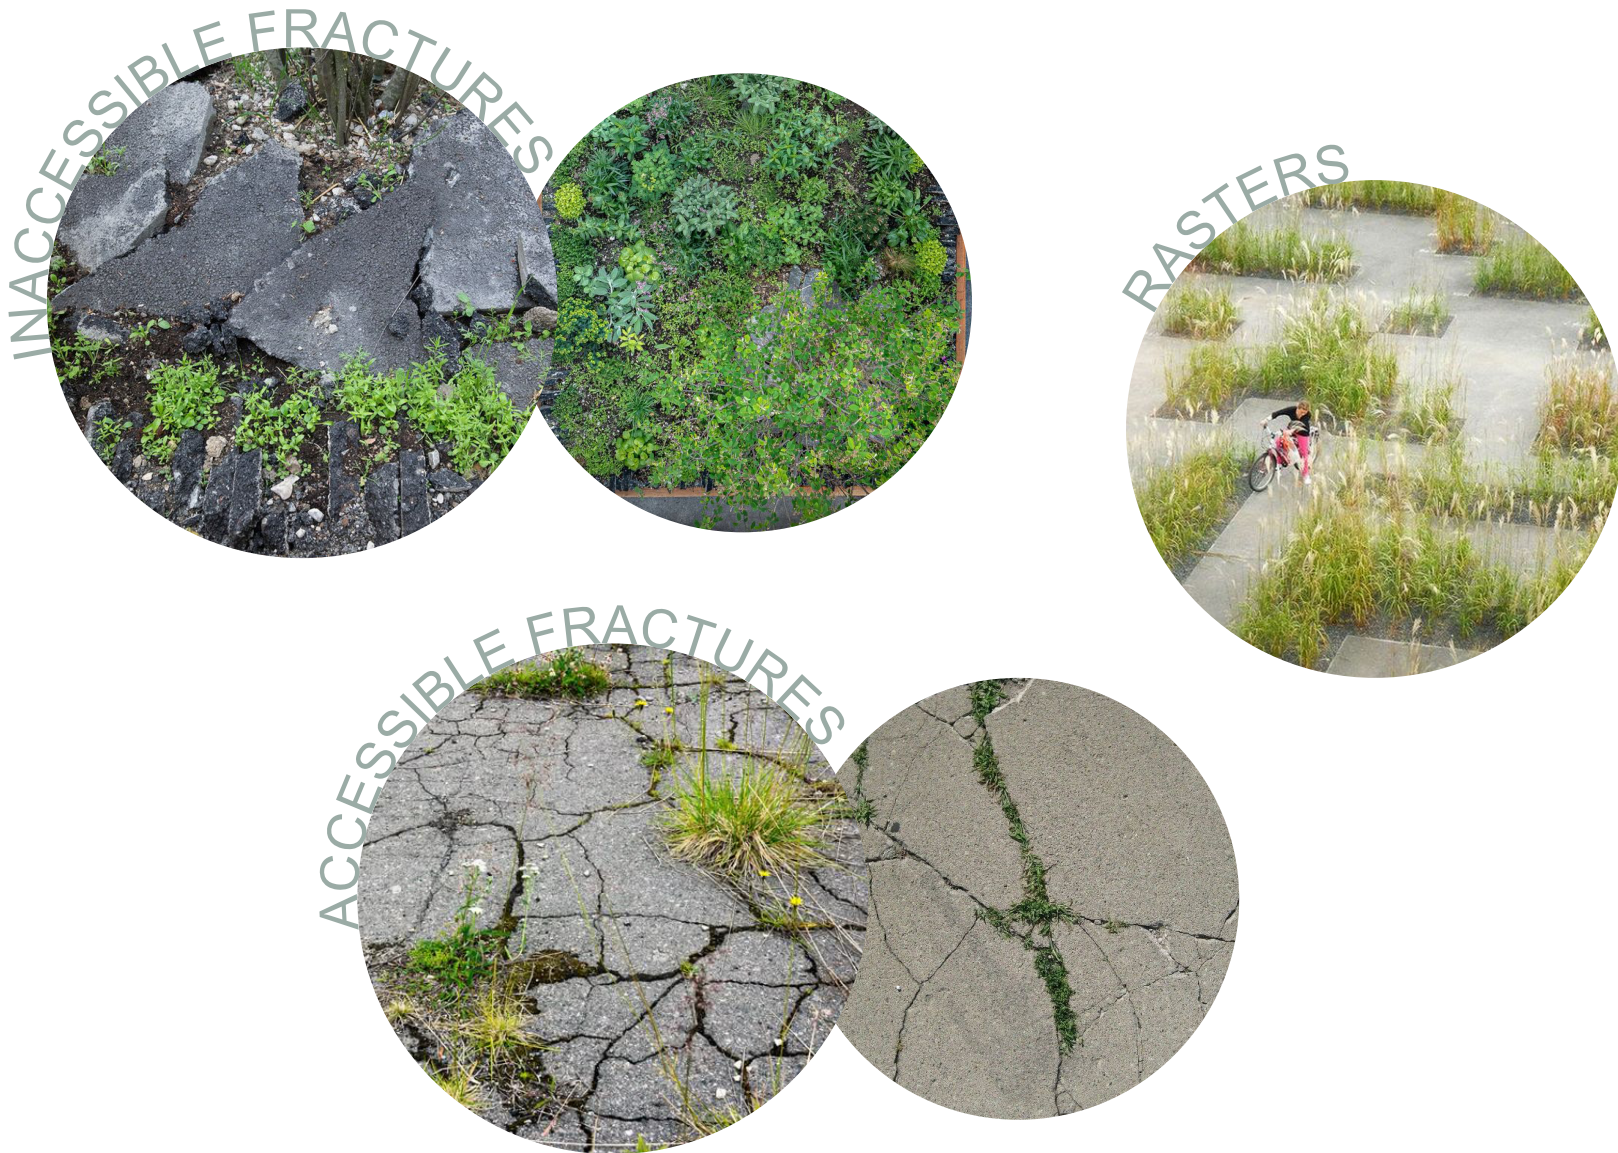

SURFACE AREA BREAKDOWN

Category		Area [m²]	
Total		65.000	
Sealed surface	Buildings	65.000	35.000
	Pavement		30.000
Desealed surface	Transition.1	3.500	300
	Transition.2		2.500
	Transition.3		700

Rainwater retention potential: ≈ 3.5 million litres per year